




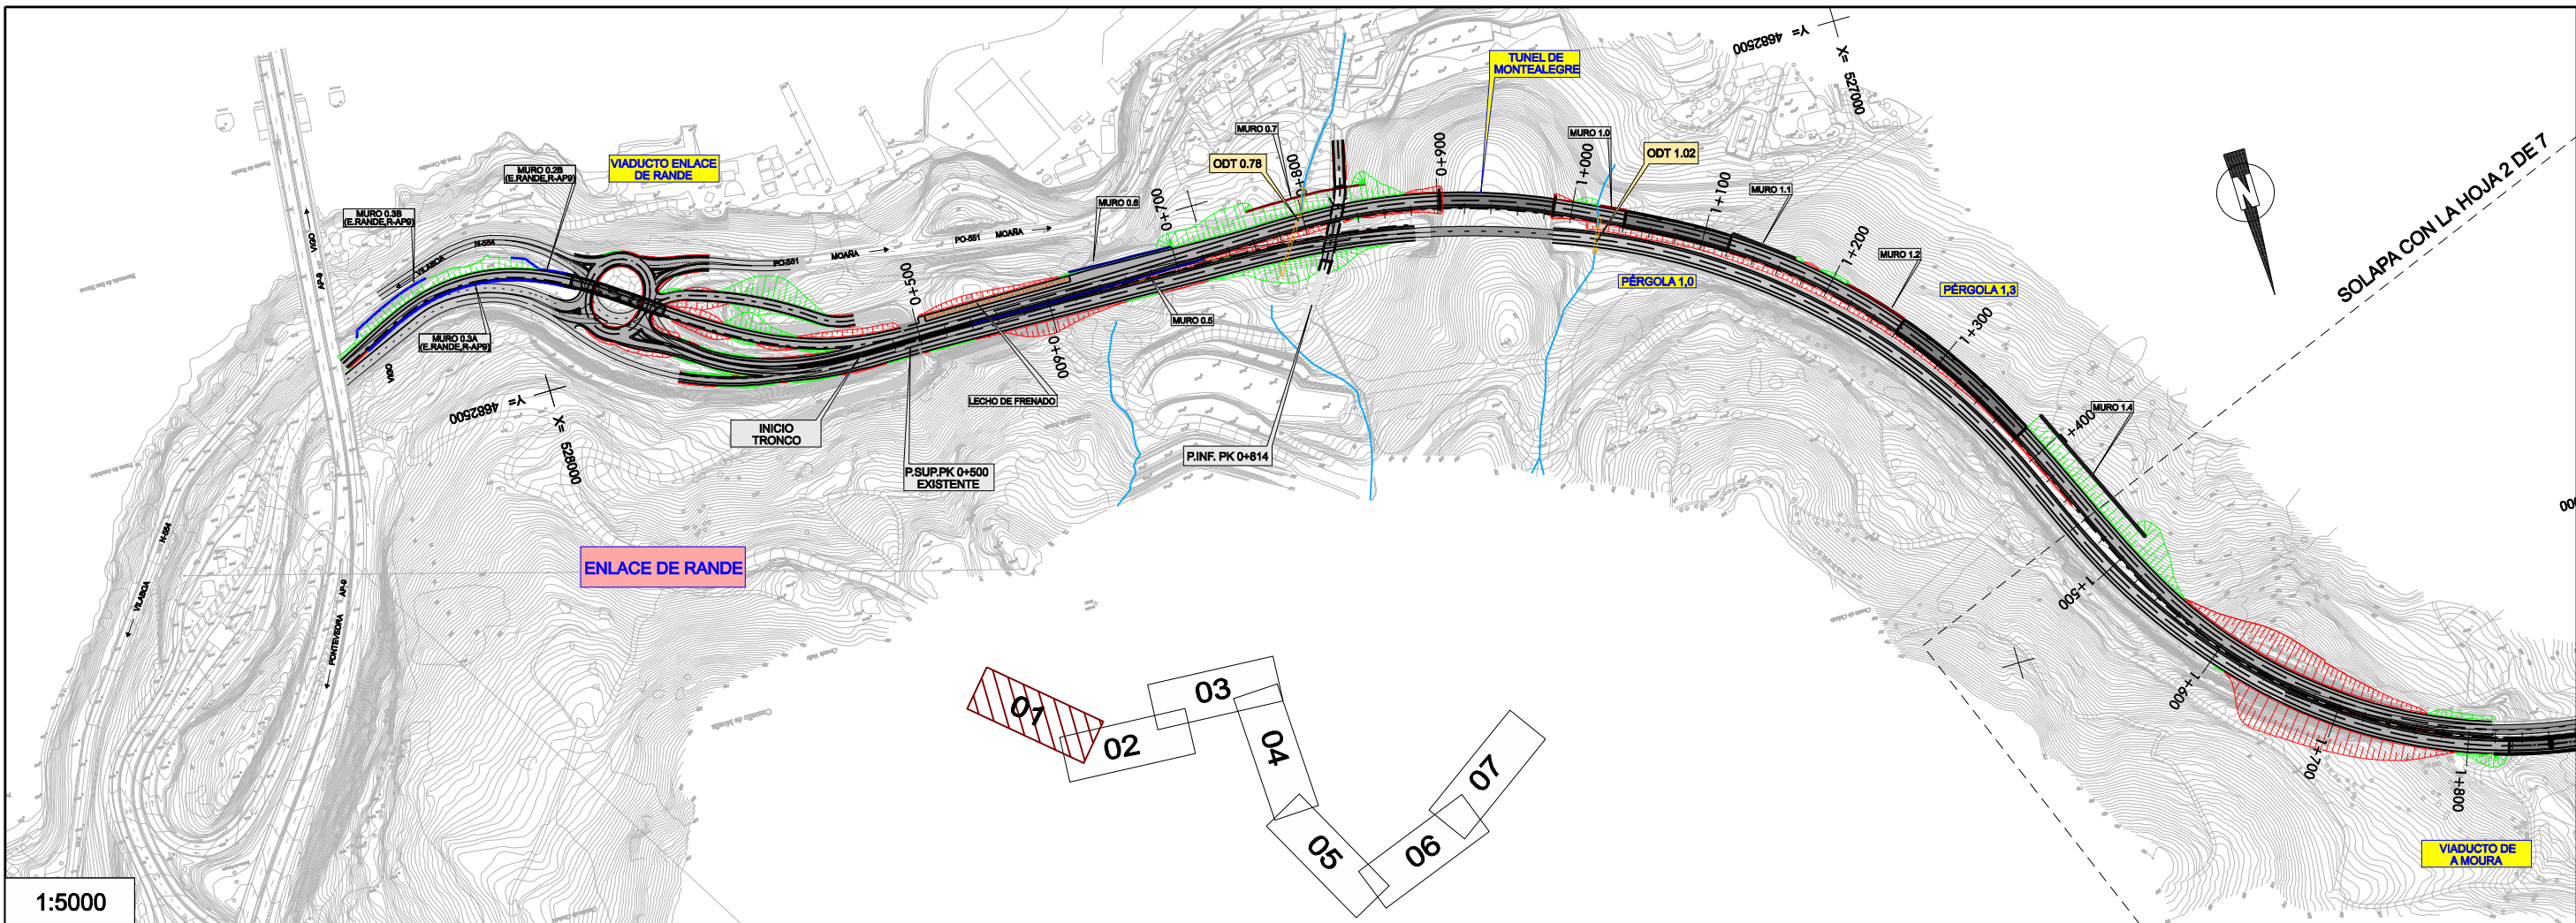


1:5000
H 1:5000
V 1:1500

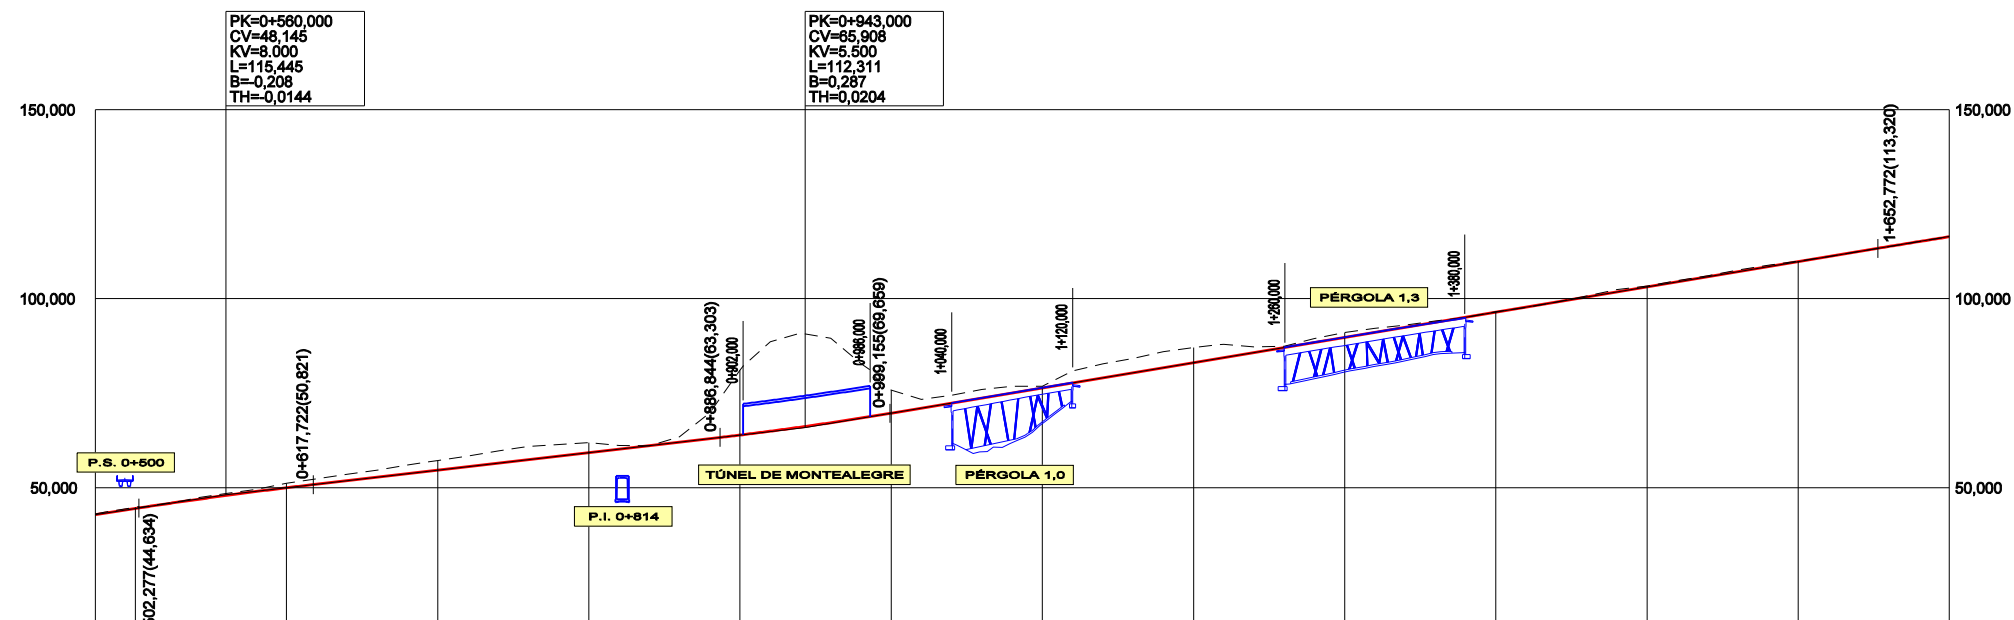

GRADIENTES Y PENDIENTES		6,08%										4,64%										6,68%									
COTAS	RASANTE	42,885	44,498	46,980	54,638	58,276	63,929	68,716	76,398	83,078	88,755	96,435	103,115	108,795	116,398																
	TERRENO	43,081	44,837	51,137	57,219	61,812	61,064	75,805	76,882	87,082	91,048	96,635	103,398	109,305	116,398																
DISTANCIAS ACUMULADAS		473,502	500,000	600,000	700,000	800,000	900,000	0,000	100,000	200,000	300,000	400,000	500,000	600,000	700,000																
KILOMETRAJE		0,50						1,00																							

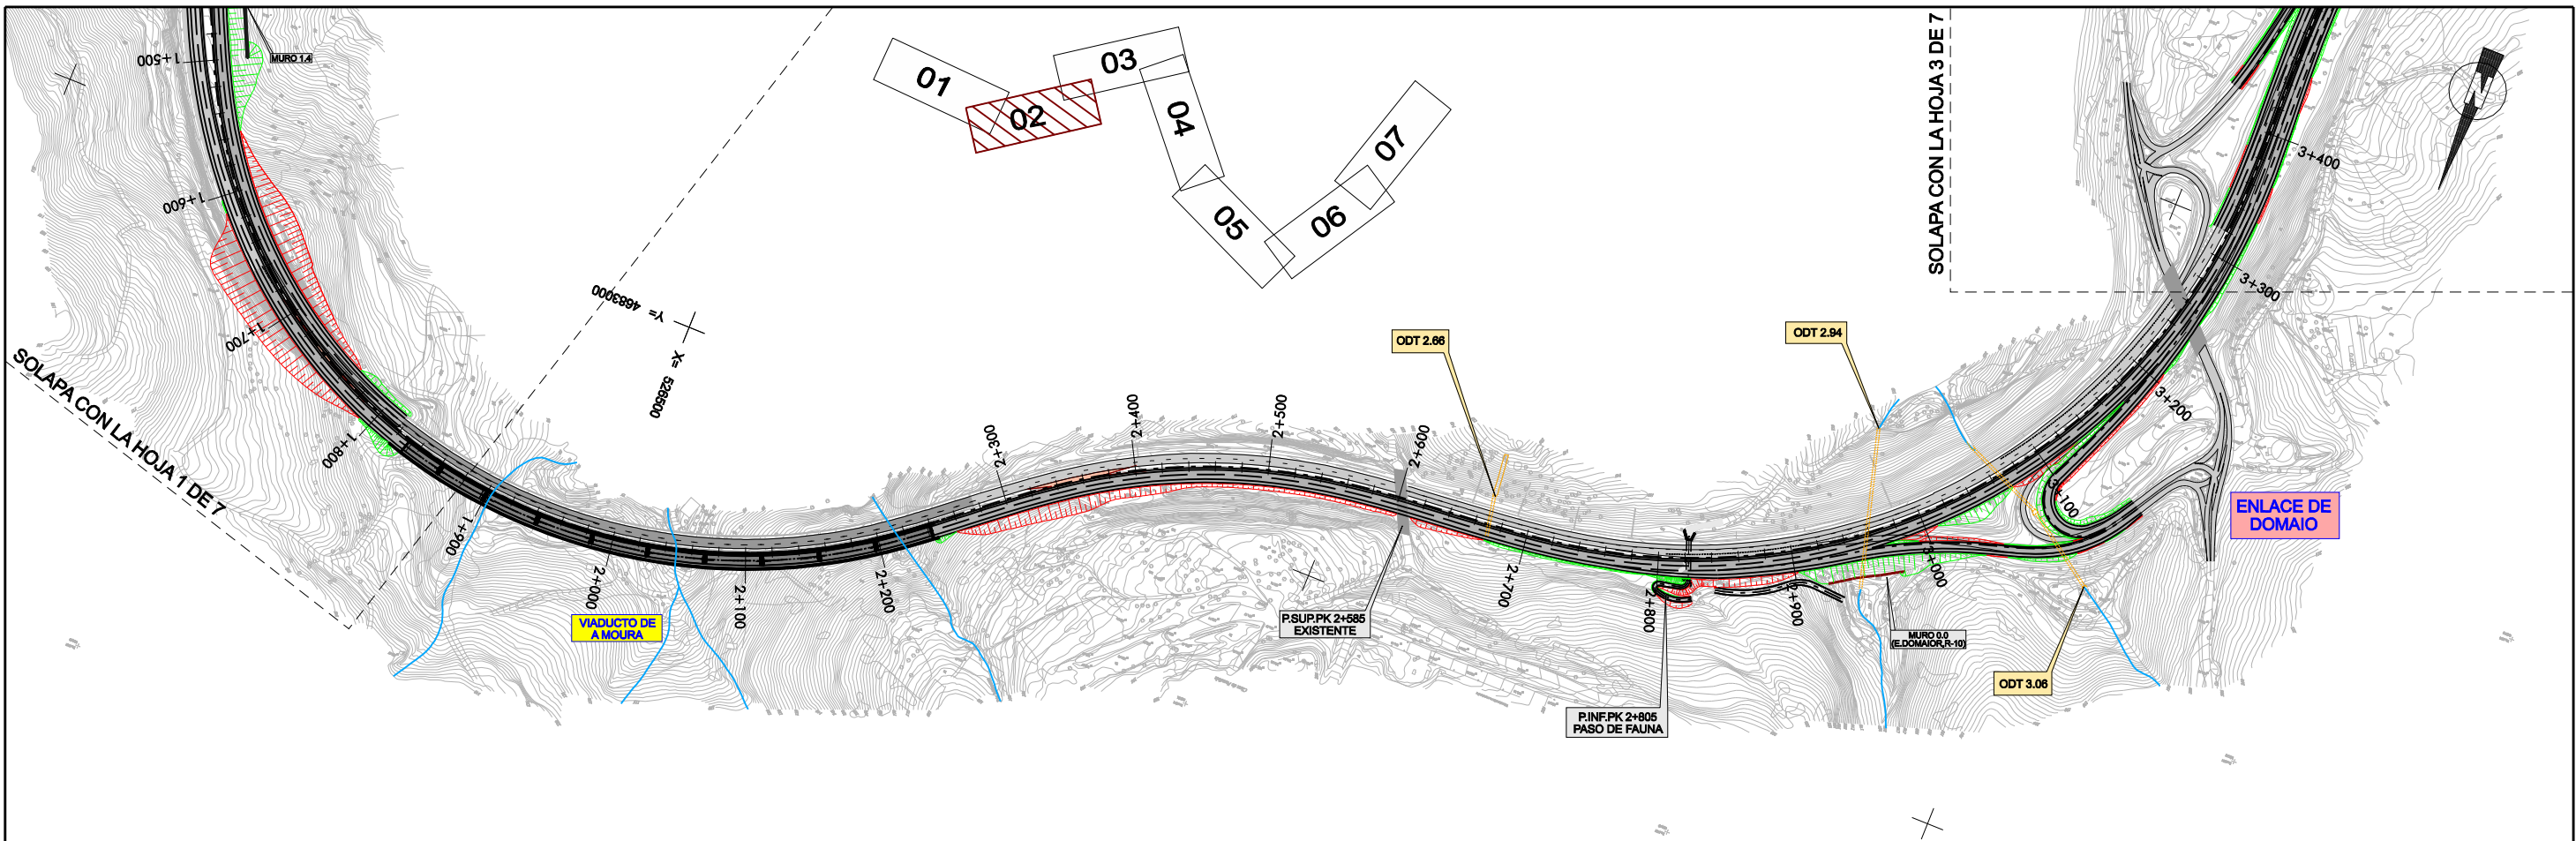


1:5000
H 1:5000
V 1:1500

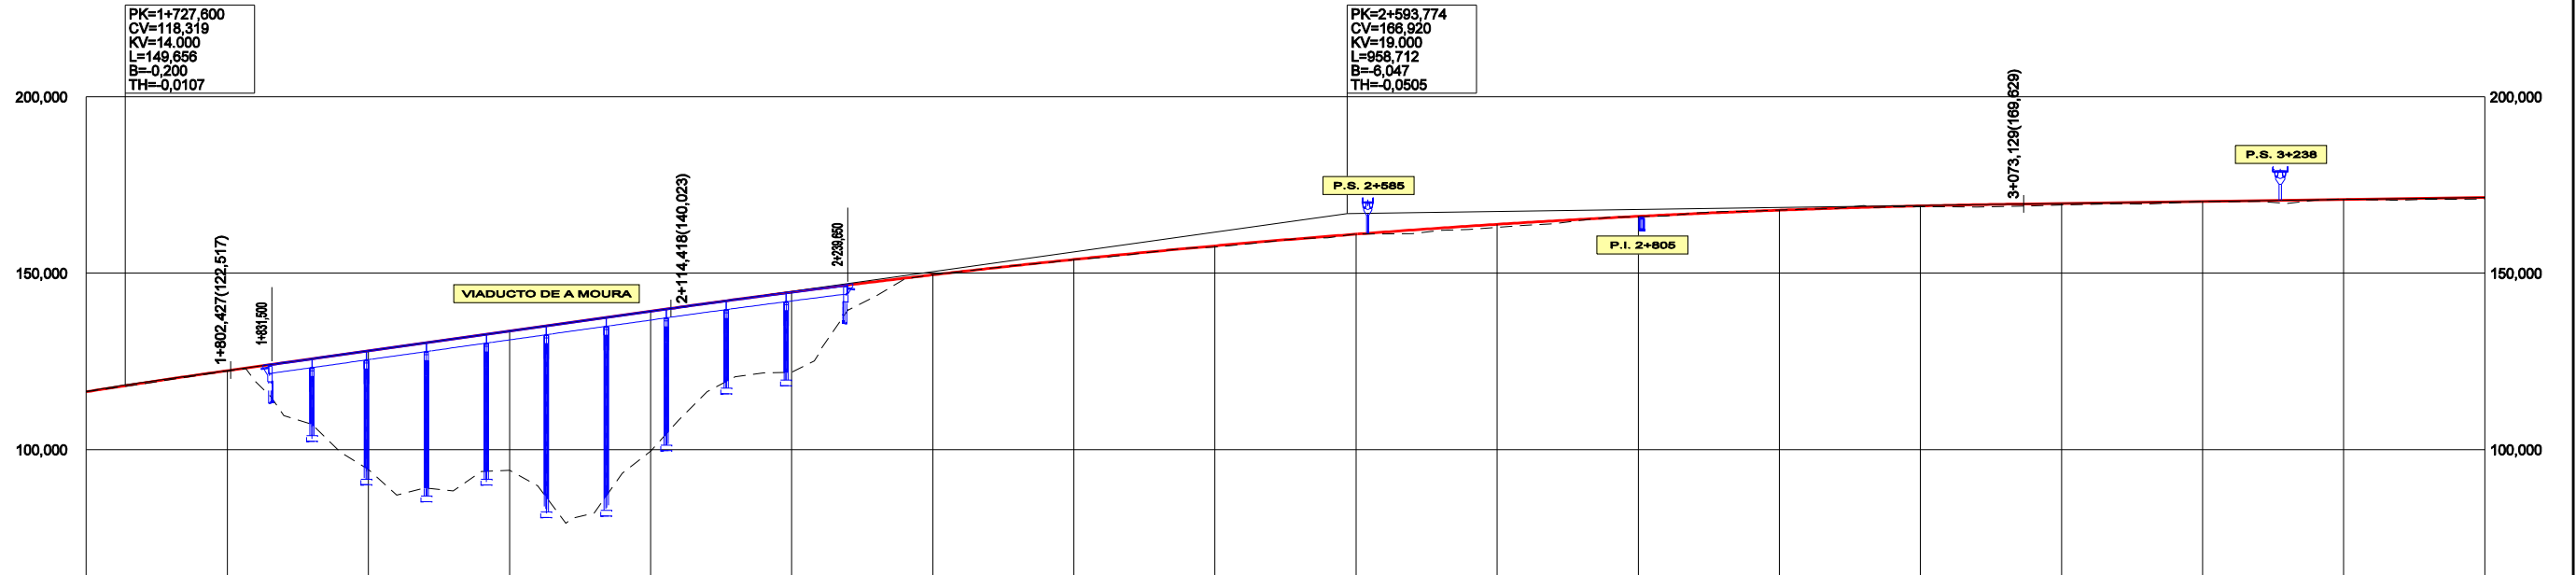

GRADIENTES Y PENDIENTES		5,61%																		0,57%			
COTAS	RASANTE	116,396	122,381	127,962	133,603	139,214	144,833	149,630	153,901	157,746	161,064	163,886	166,122	167,962	168,075	168,781	170,346	170,911	171,476				
	TERRENO	116,393	122,256	94,378	94,162	98,542	121,951	148,634	153,812	157,375	161,159	162,980	166,020	167,879	168,846	169,309	170,329	171,006	171,045				
DISTANCIAS ACUMULADAS		700,000	800,000	900,000	0,000	100,000	200,000	300,000	400,000	500,000	600,000	700,000	800,000	900,000	0,000	100,000	200,000	300,000	400,000				
KILOMETRAJE					2,00					2,50					3,00				3,40				


1880 / 8 ENTR / 2 DEF / 1 PRAZADO / 02 PL / 02 PLUF / 1880-0284-PR02-30

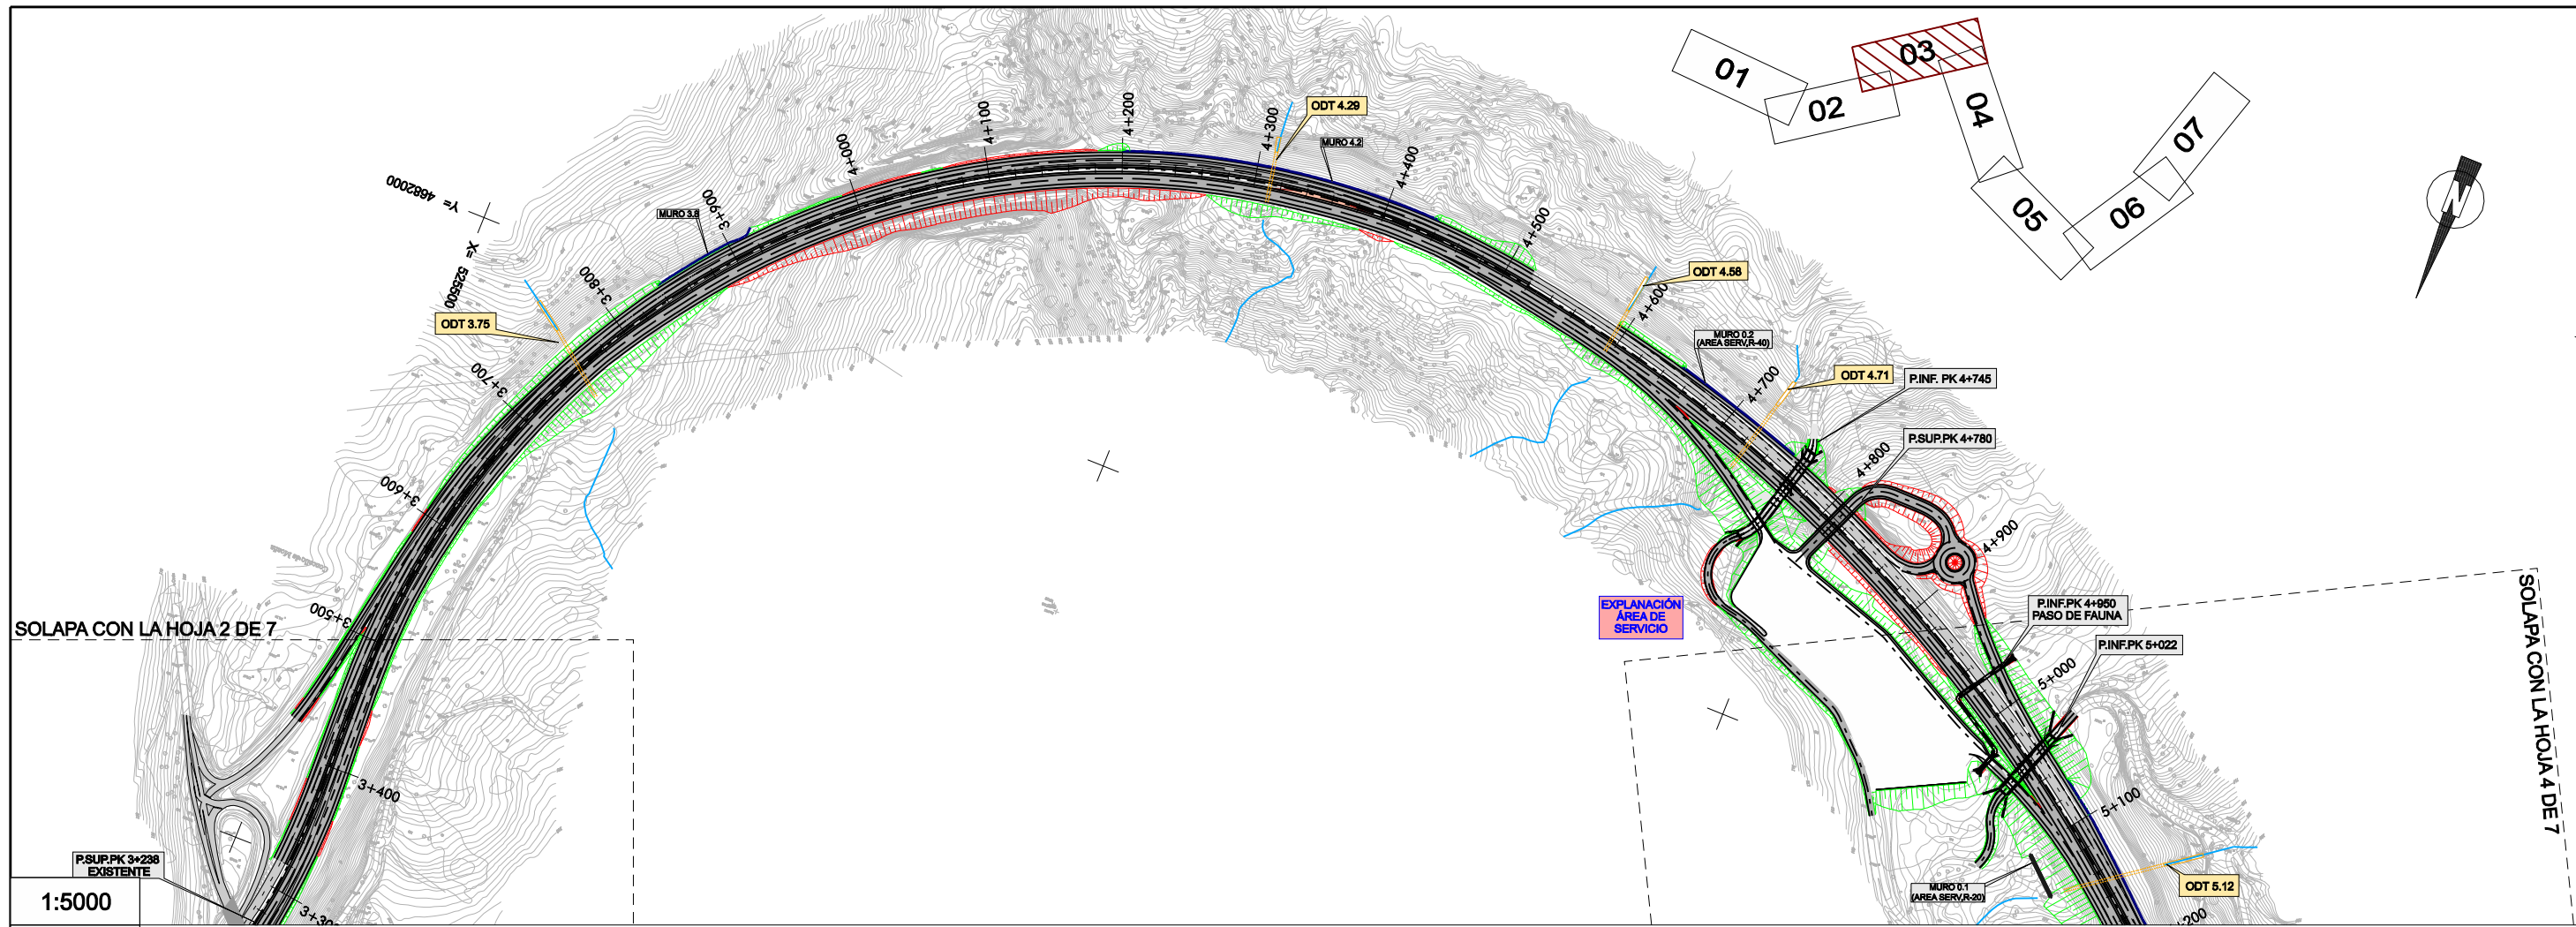


1:5000
H 1:5000
V 1:1500



GRADIENTES Y PENDIENTES		0,57%										-1,57%										-1,11%															
COTAS	RASANTE	171,478		172,041	172,607		173,172		173,683		173,646		173,328		172,640		171,582		170,167		168,591		167,025		165,459		163,893		162,327		160,811		159,609		158,498		
	TERRENO	171,045		171,732	172,262		172,990		173,121		173,241		173,057		172,485		171,504		169,648		168,597		166,639				165,319				163,729		162,133		160,695		159,383
DISTANCIAS ACUMULADAS		400,000		600,000	800,000		1000,000		1200,000		1400,000		1600,000		1800,000		2000,000		2200,000		2400,000		2600,000		2800,000		3000,000		3200,000		3400,000		3600,000		3800,000		4000,000
KILOMETRAJE			3,50									4,00										4,50										5,00			5,10		

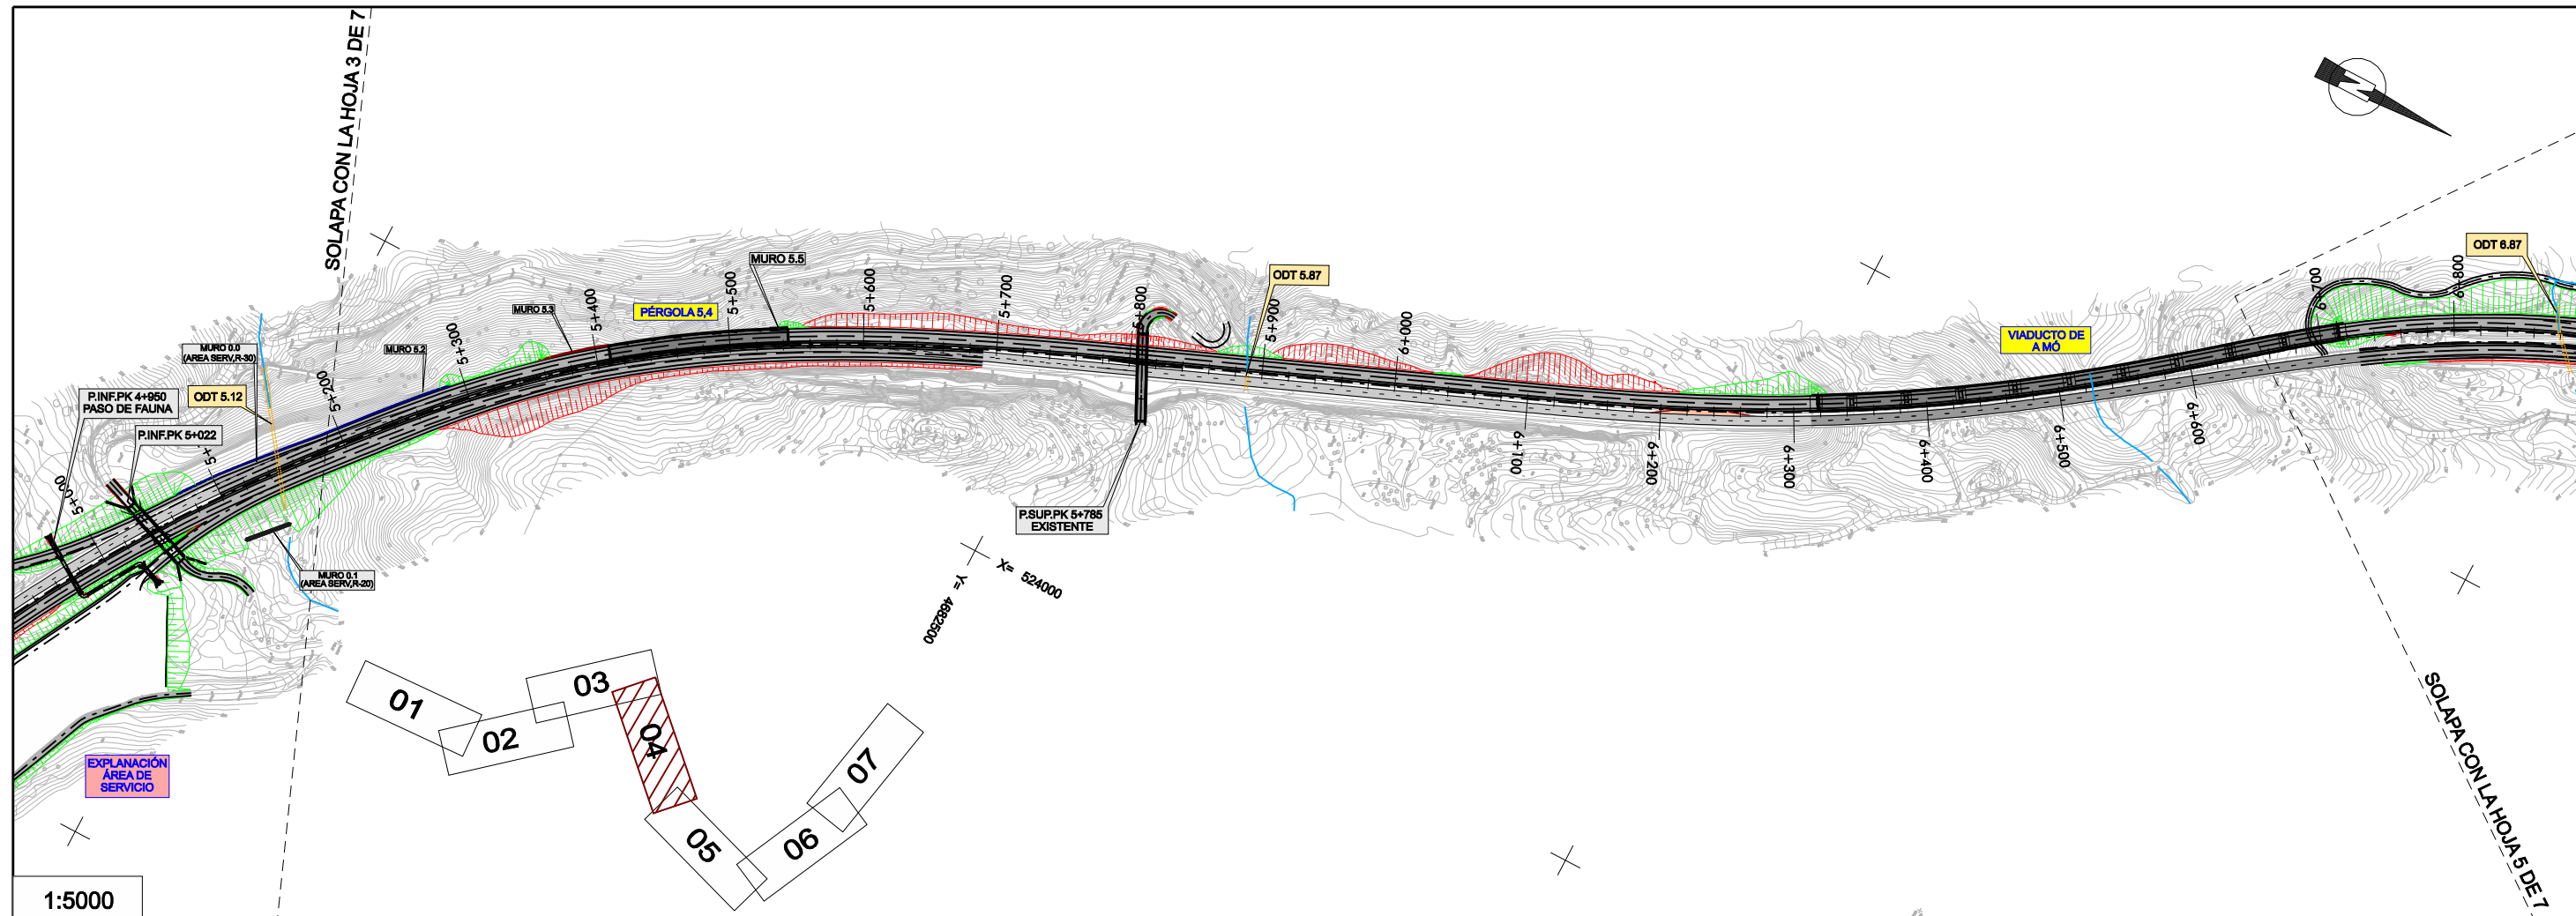


1:5000
H 1:5000
V 1:1500

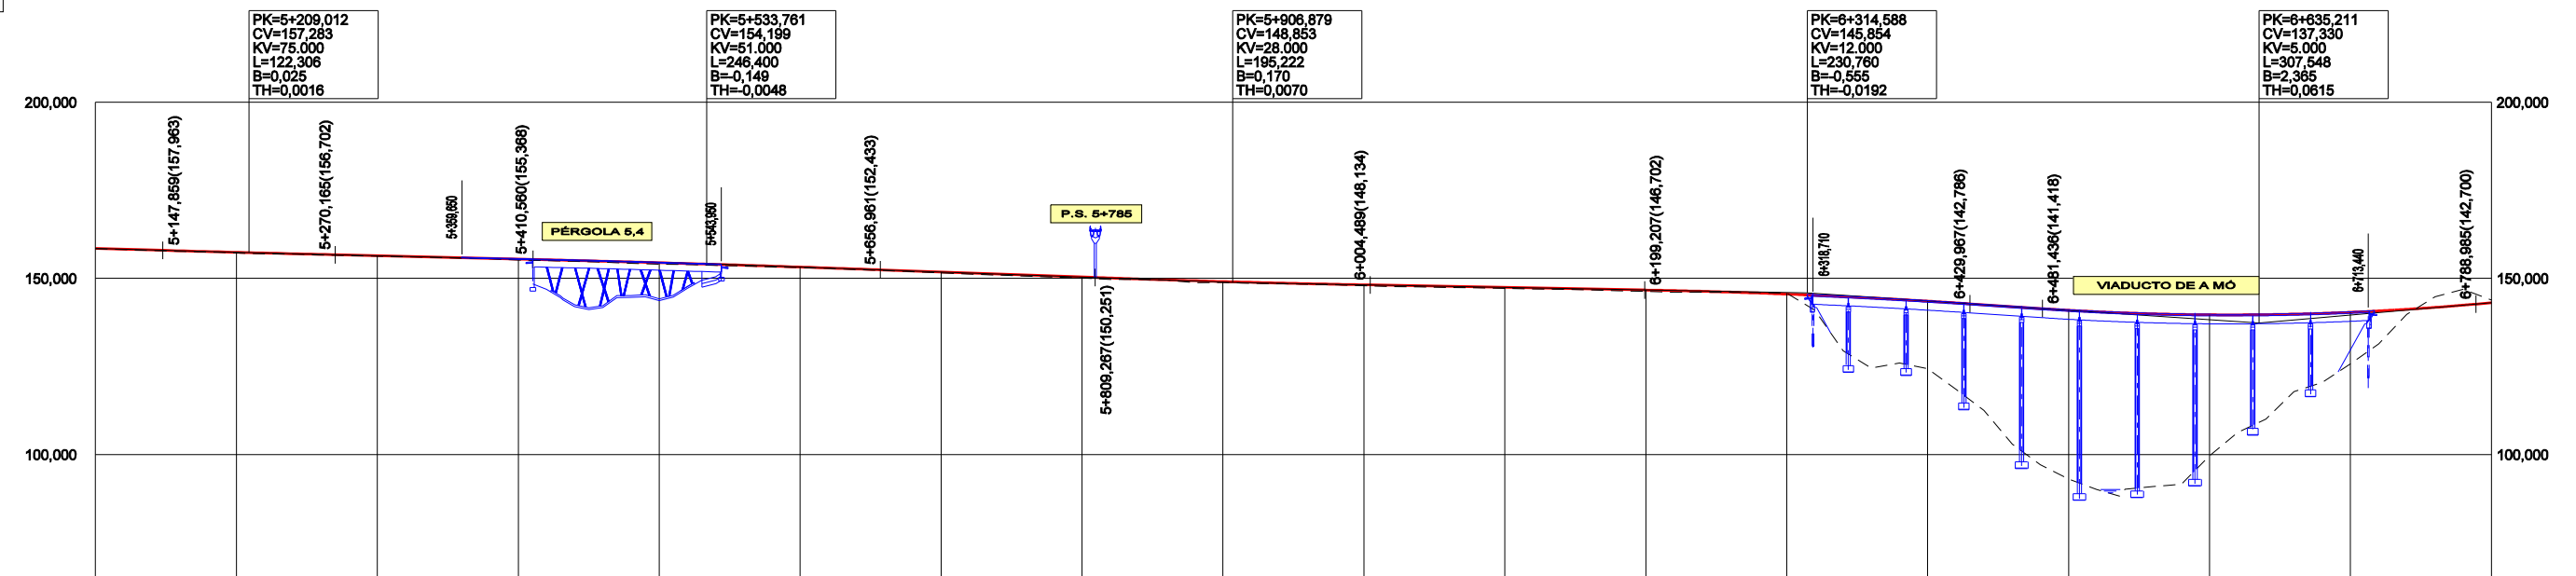


GRADIENTES Y PENDIENTES		-1,11%	-0,95%				-1,43%				-0,74%				-2,66%				3,49%
COTAS	RASANTE	156,486	157,401	156,419	155,469	154,441	153,218	151,817	150,384	148,069	146,168	147,432	146,687	146,638	143,546	140,969	138,672	140,385	143,085
	TERRENO	156,393	157,216	156,311	155,232	153,998	153,057	151,579	150,110	148,627	147,391	147,163	146,310	146,773	124,384	93,032	99,891	125,767	143,810
DISTANCIAS ACUMULADAS		100,000	200,000	300,000	400,000	500,000	600,000	700,000	800,000	900,000	0,000	100,000	200,000	300,000	400,000	500,000	600,000	700,000	800,000
KILOMETRAJE						5,50					6,00					6,50			6,80


1880 / 8 ENTR / 2 DEF / 17 PRAZADO / 02 PL / 02 PLAN / 1880-0284-PRD-030

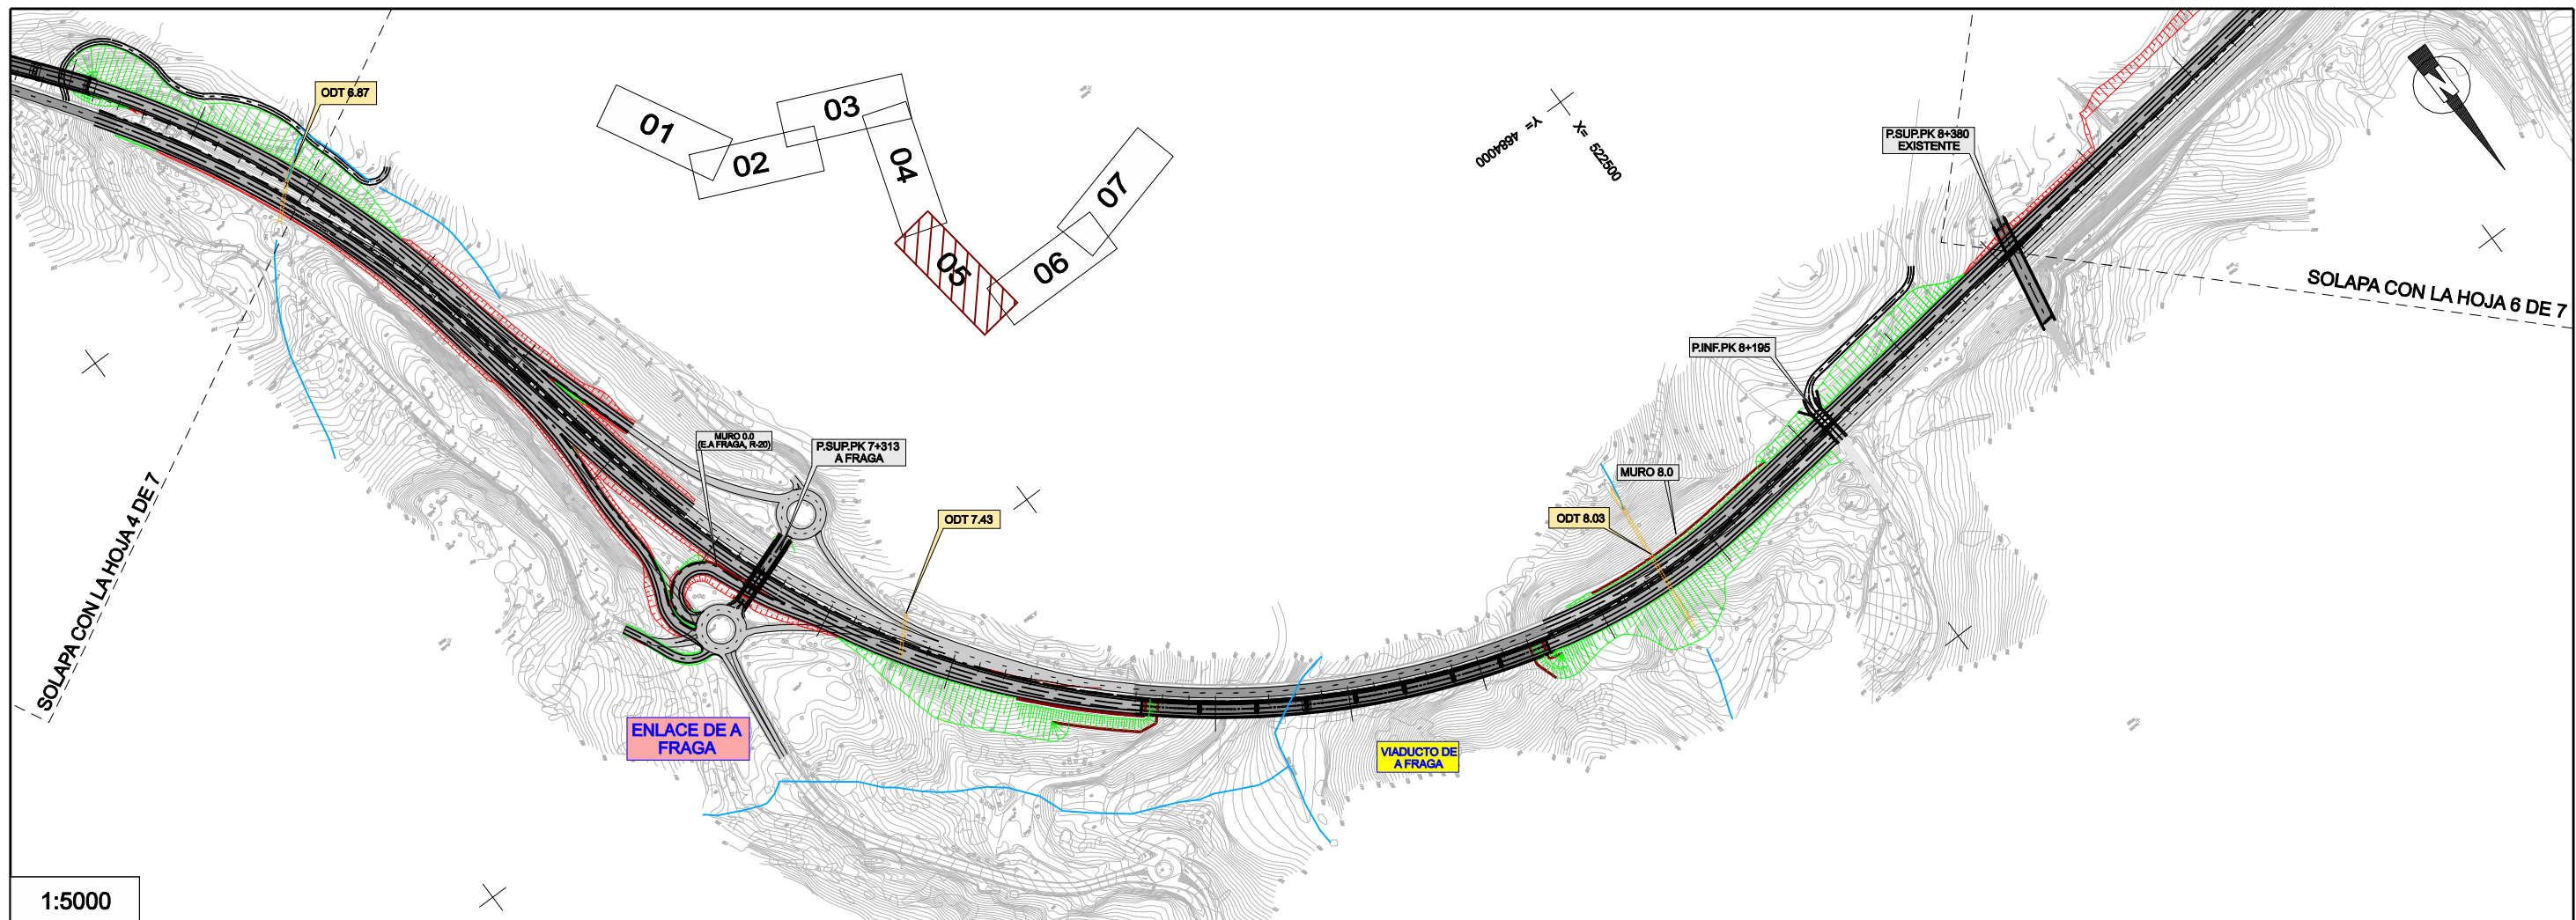

1:5000
H 1:5000
V 1:1500

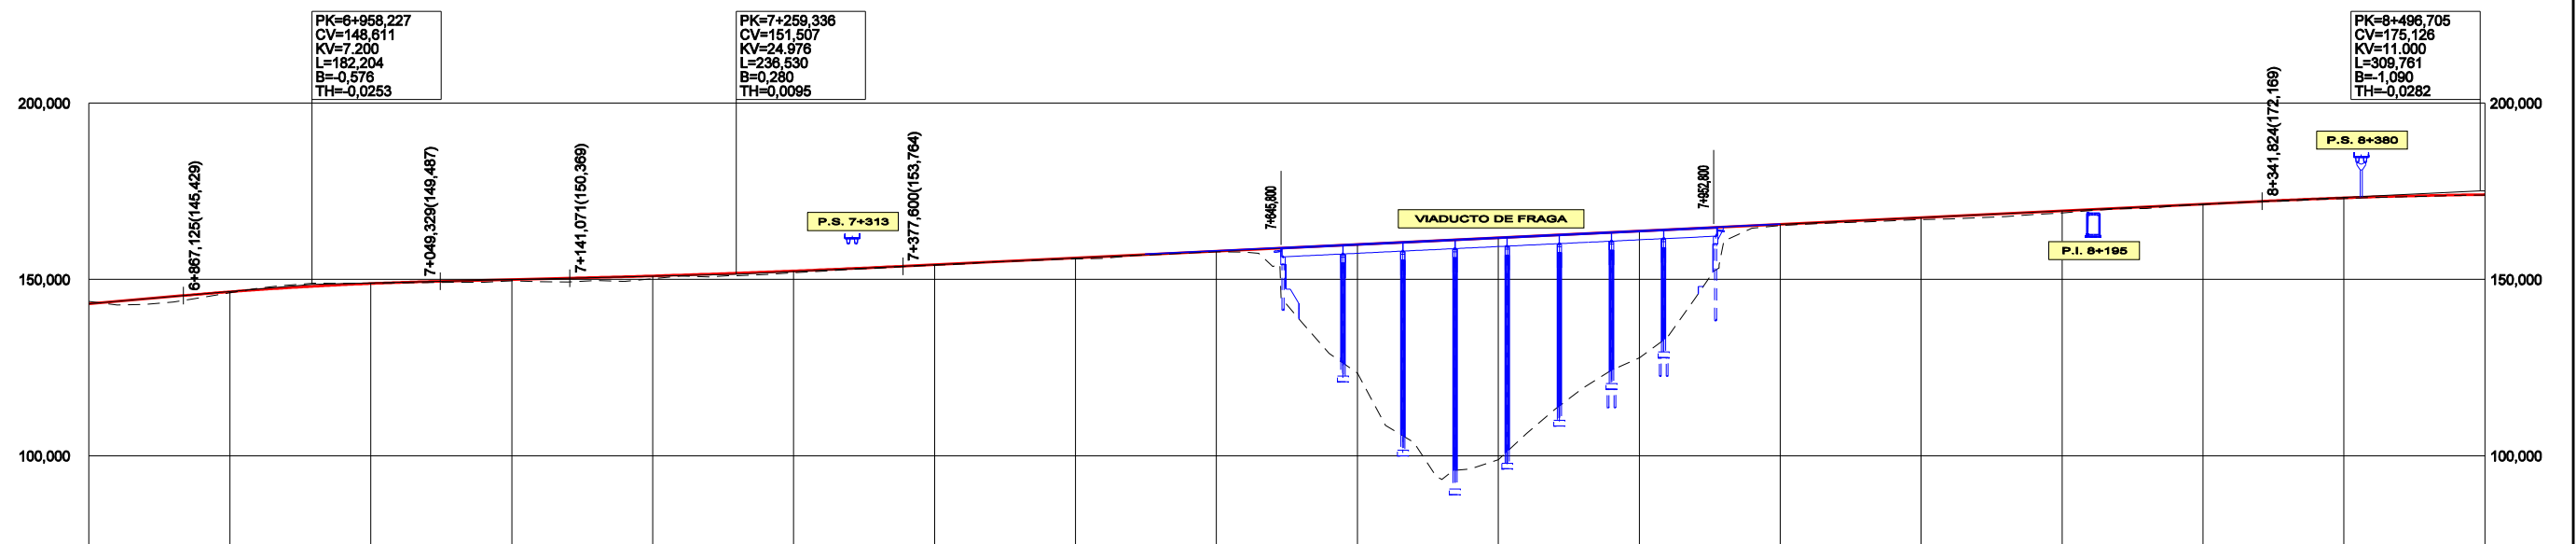


GRADIENTES Y PENDIENTES		3,49%		0,96%		1,91%													
COTAS	RASANTE	143,085	146,502	148,844	148,975	151,006	152,404	154,162	155,101	156,010	156,918	161,827	163,736	165,645	167,554	169,462	171,371	173,280	174,082
	TERRENO	143,610	146,248	148,882	148,801	150,228	151,688	154,003	155,618	157,802	159,010	160,219	161,427	162,636	163,845	165,054	166,263	167,472	168,681
DISTANCIAS ACUMULADAS		800,000	900,000	0,000	100,000	200,000	300,000	400,000	500,000	600,000	700,000	800,000	900,000	0,000	100,000	200,000	300,000	400,000	500,000
KILOMETRAJE		800,000	900,000	7,00	100,000	200,000	300,000	400,000	500,000	600,000	700,000	800,000	900,000	8,00	100,000	200,000	300,000	400,000	8,50

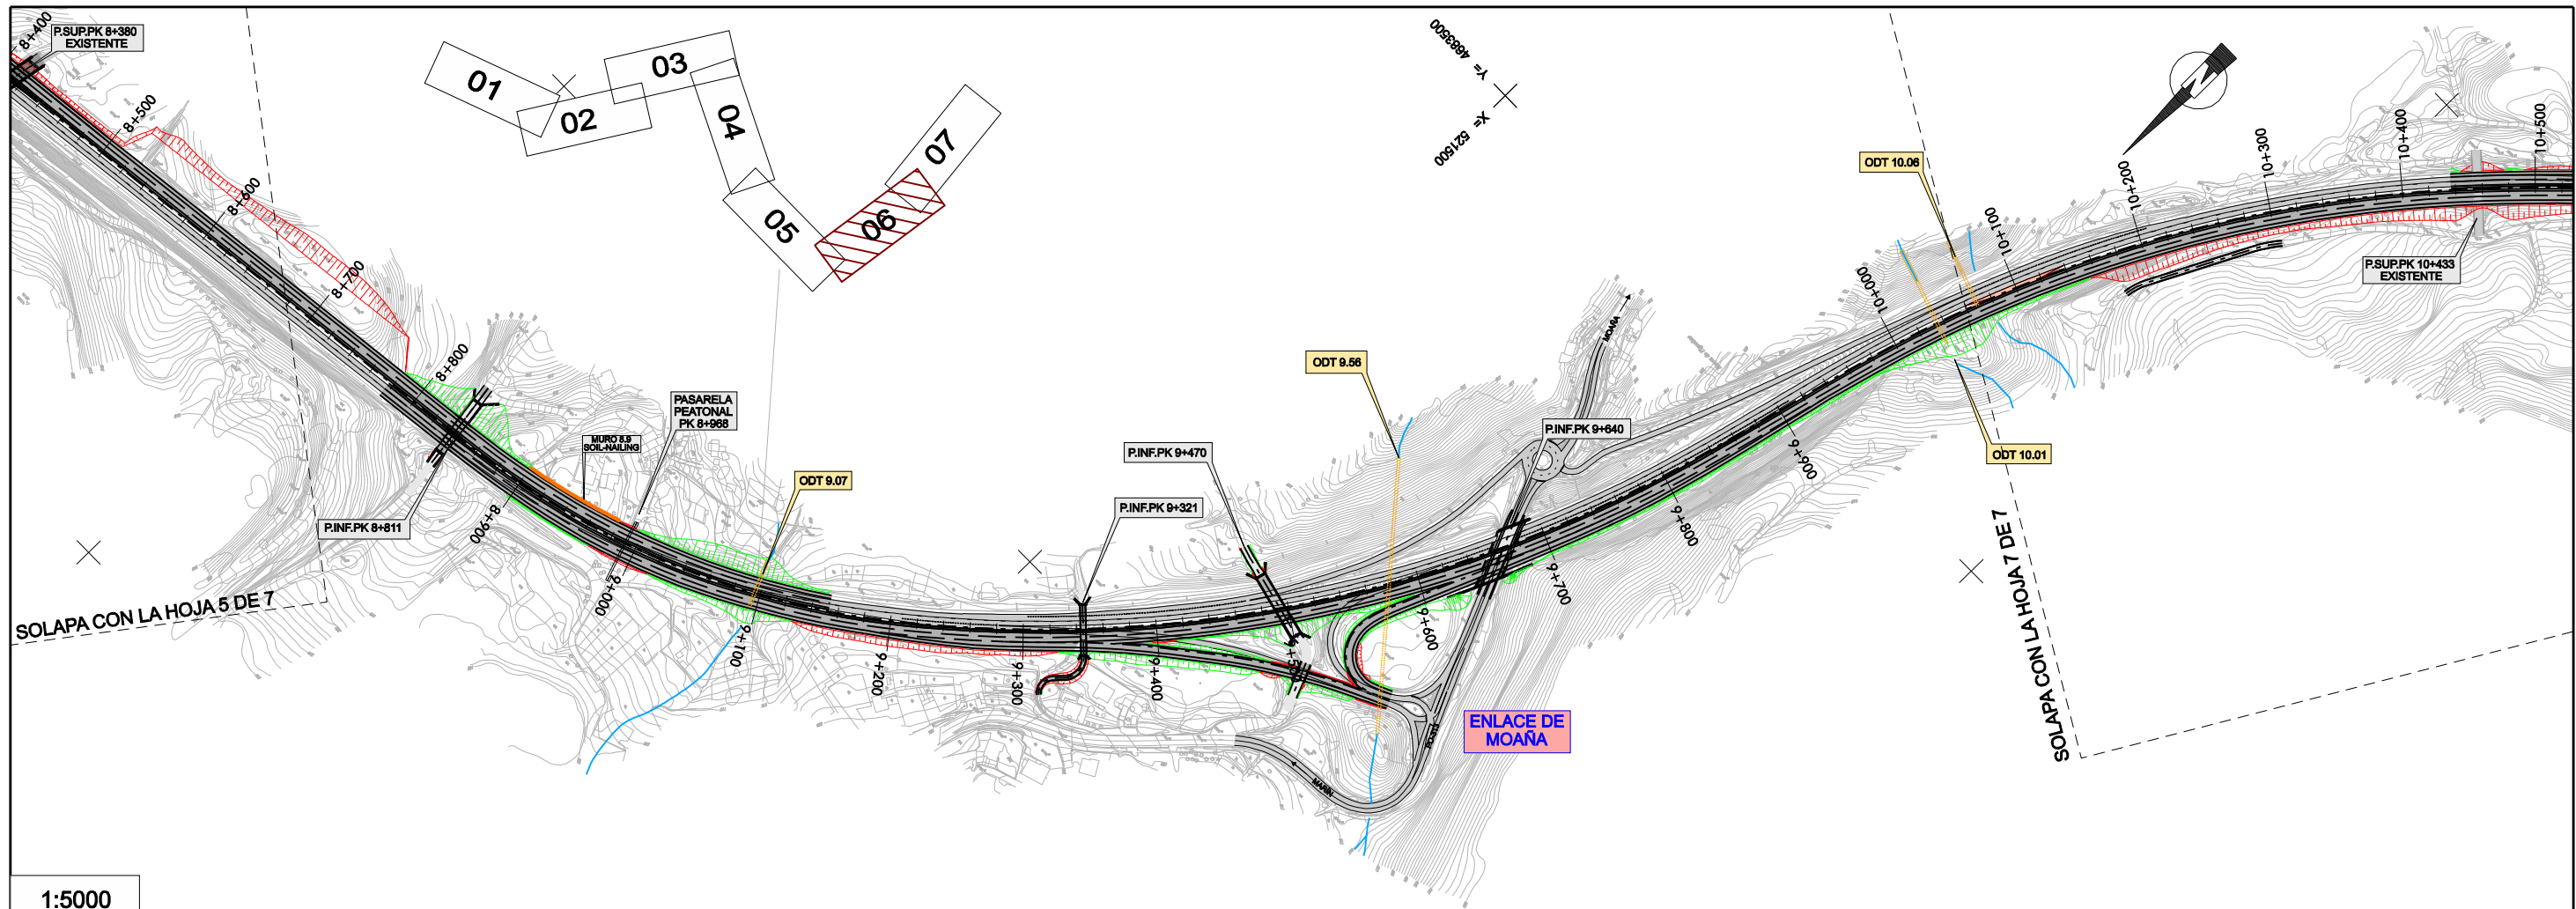

1:5000


H 1:5000

V 1:1500

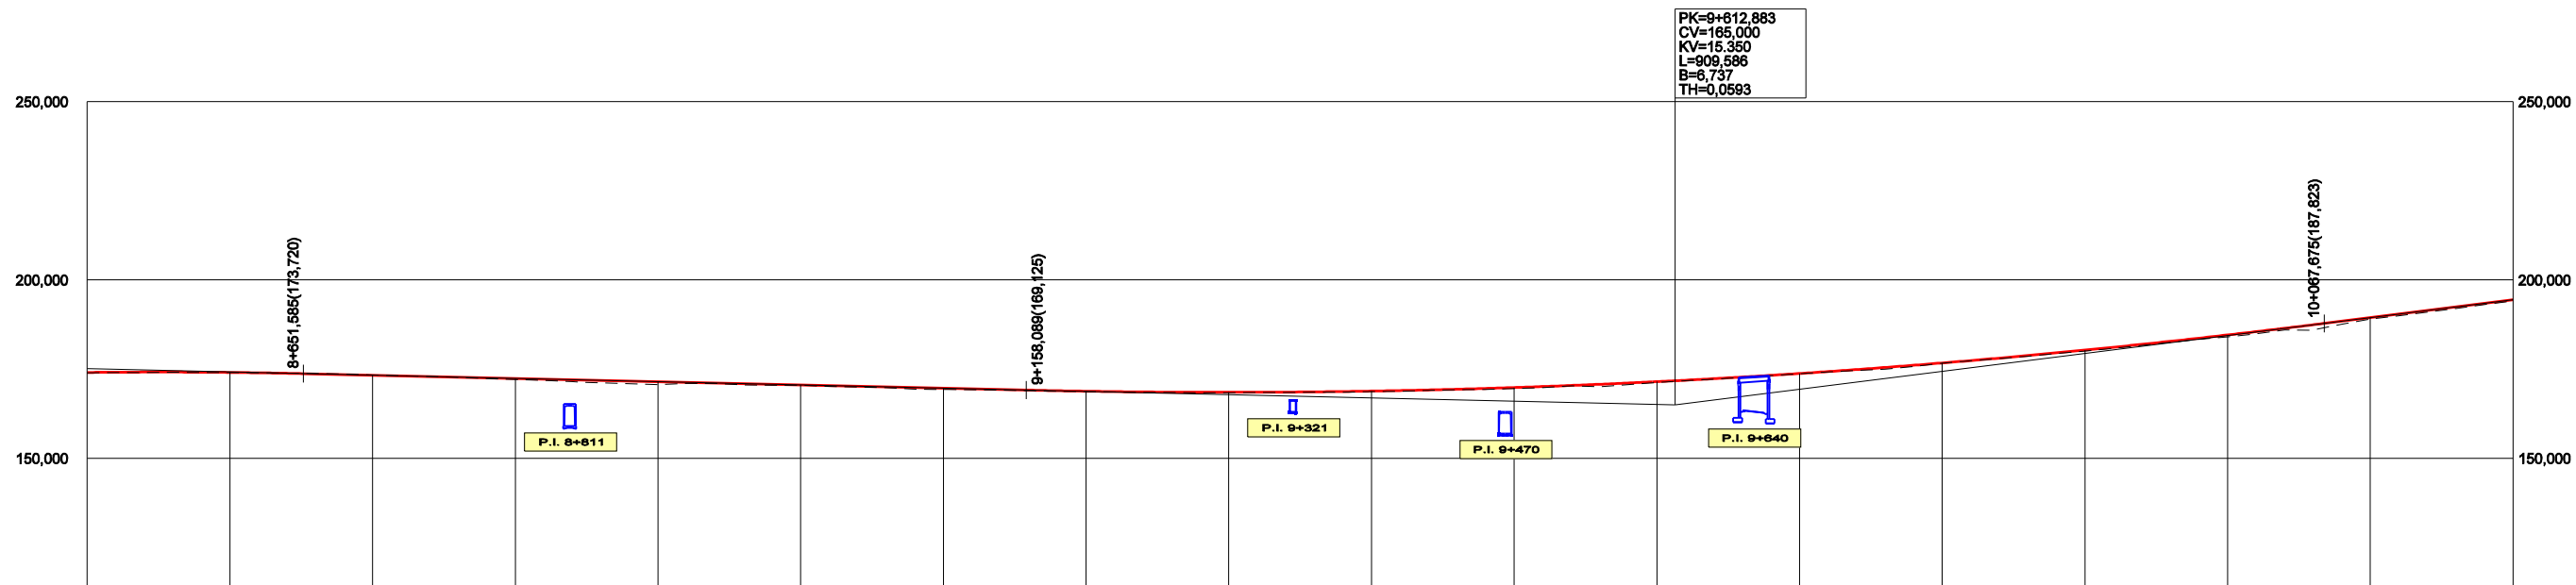


GRADIENTES Y PENDIENTES		-0,91%																		5,02%	
COTAS	RASANTE	174,062	174,068	173,282	172,375	171,467	170,560	169,653	168,746	167,839	166,932	166,025	165,118	164,211	163,304	162,397	161,490	160,583	159,676		
	TERRENO	173,957	174,056	173,351	172,085	170,678	170,443	169,282	188,676	168,343	168,007	169,575	171,271	173,698	176,676	180,026	184,095	188,000	194,464		
DISTANCIAS ACUMULADAS		500,000	600,000	700,000	800,000	900,000	0,000	100,000	200,000	300,000	400,000	500,000	600,000	700,000	800,000	900,000	0,000	100,000	200,000		
KILOMETRAJE		8,50					9,00					9,50					10,00		10,20		

1880 / 8 ENTR. / 2 DEF. / 1 PRAZADO / 02 FL. / 02 P.U.F. / 1880-0284.PDF-50p

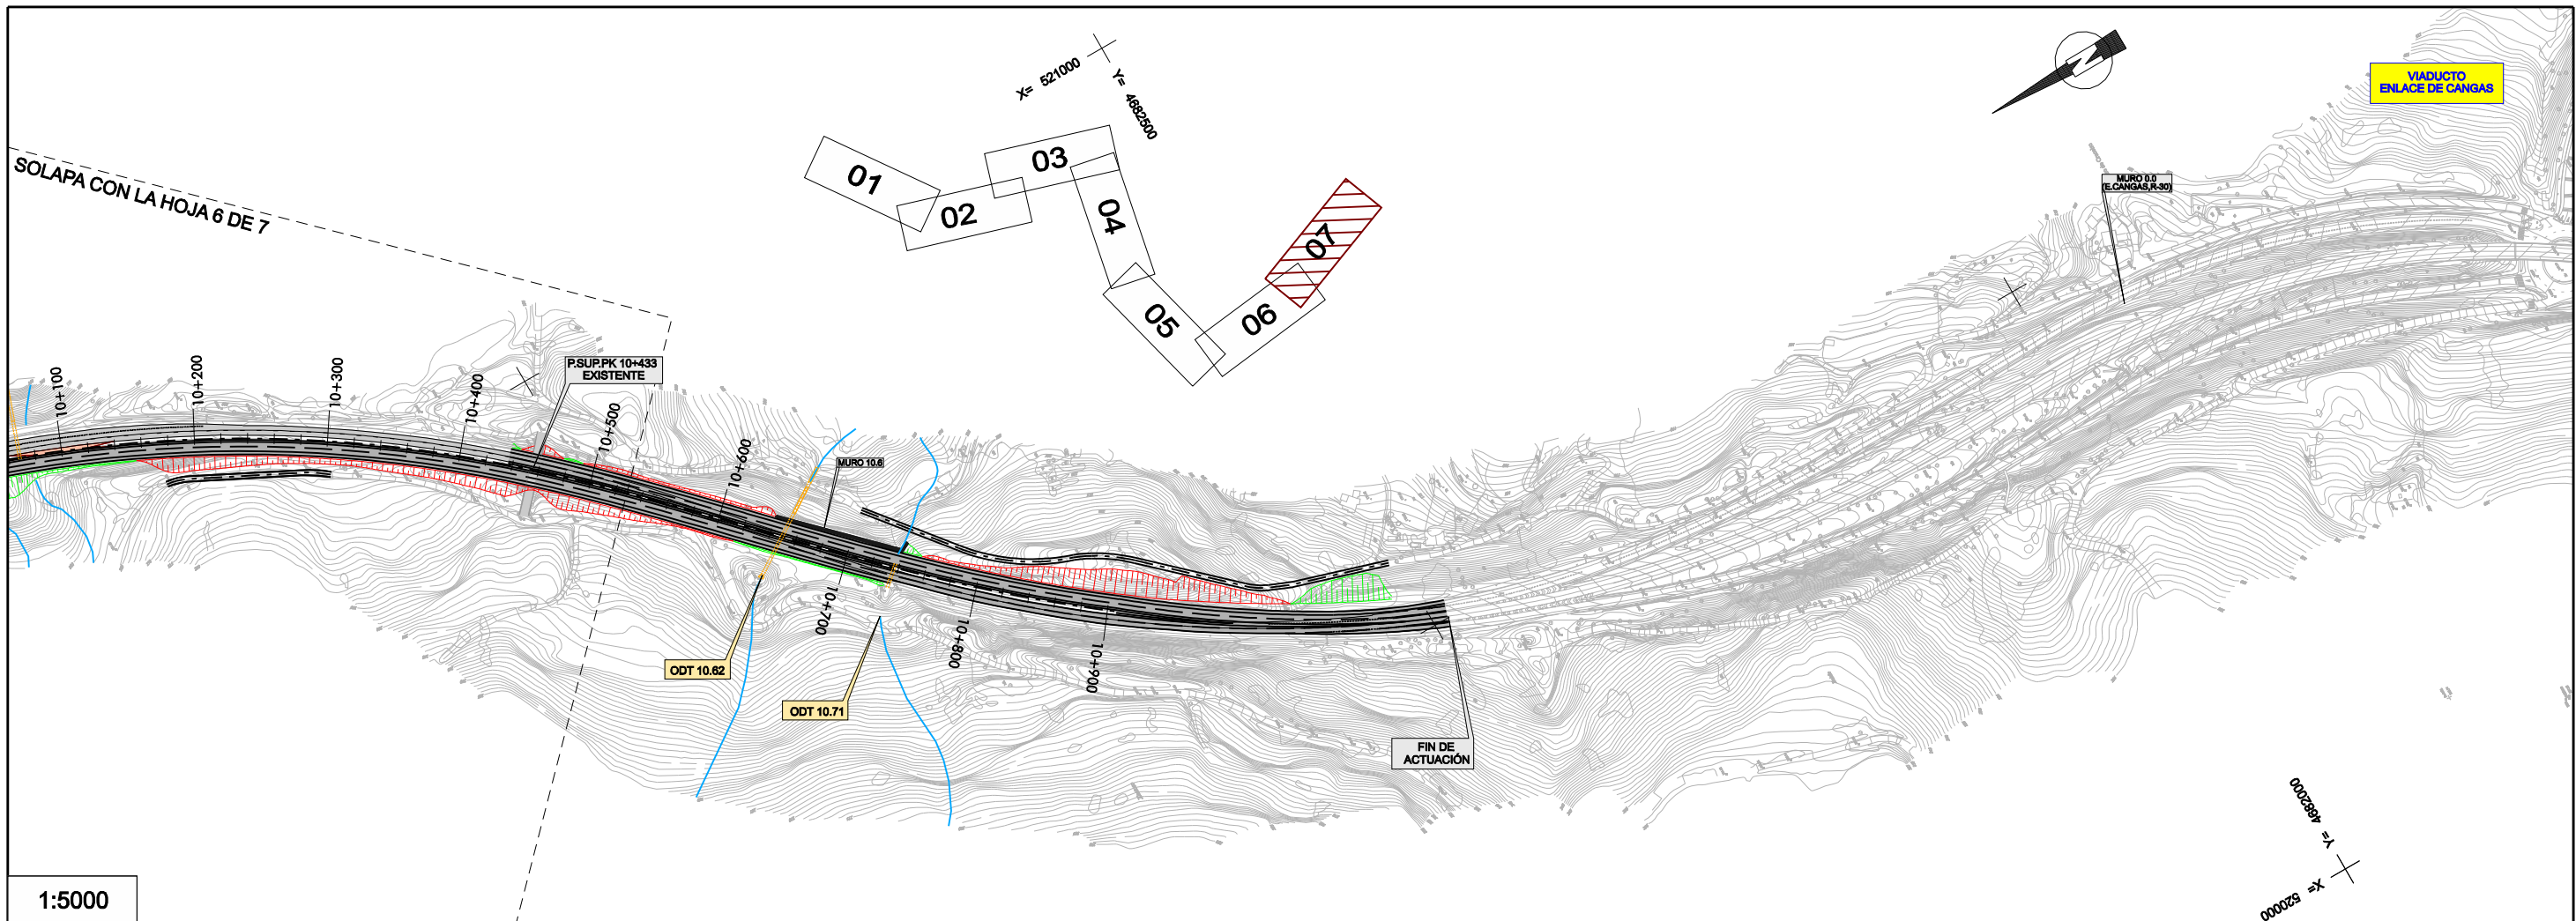

1:5000
H 1:5000
V 1:1500

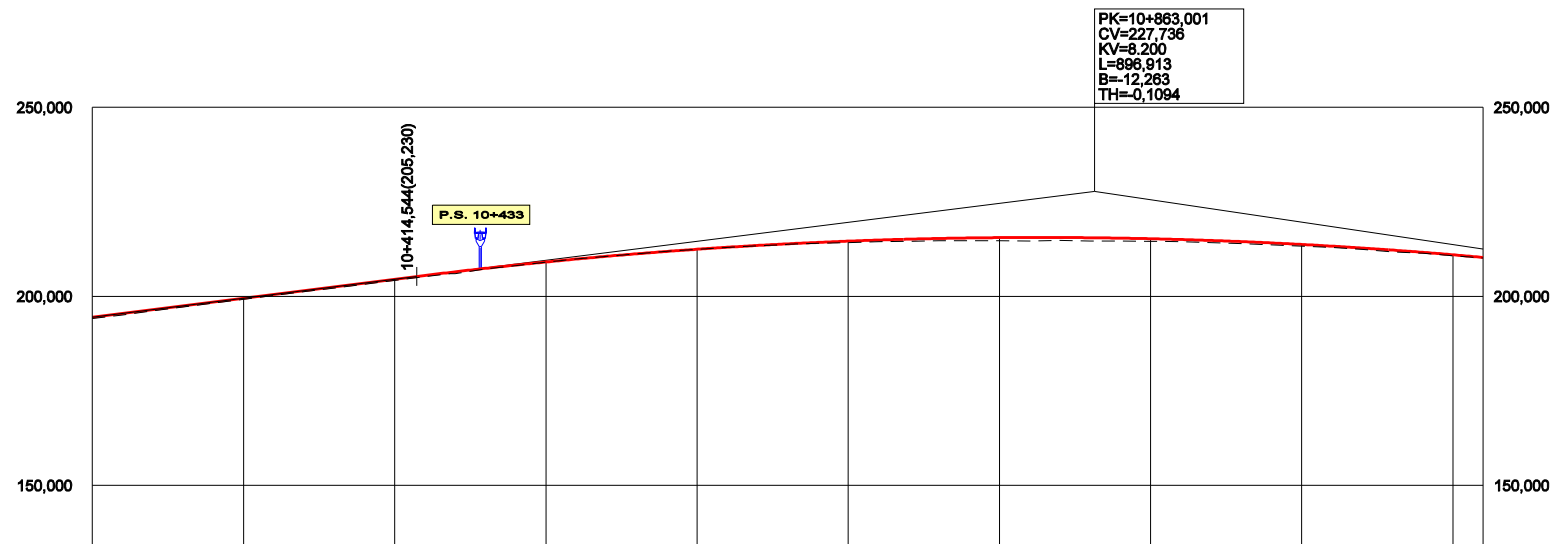

GRADIENTES Y PENDIENTES		5,02%									
COTAS	RASANTE	194.464	199.483	204.501	209.074	212.441	214.588	215.515	215.223	213.712	210.981
	TERRENO	194.085	199.182	204.220	208.898	212.427	214.212	214.721	214.518	213.220	210.888
DISTANCIAS ACUMULADAS		200,000	300,000	400,000	500,000	600,000	700,000	800,000	900,000	0,000	100,000
KILOMETRAJE					10,50					11,00	

1880 / 8 ENTR / 2 DEF / 1 PRAZADO / 02 PL / 02 PUEF / 1880-0284.PRT 500