




POLIGONO	Nº PARCELA	Nº ORDEN	Sup. a expropiar
35	6649	1	4145,40 m ²
	2252	2	44,24 m ²
	2251	3	14,06 m ²
	2250	4	16,38 m ²
	2248	5	56,56 m ²
	2239	6	61,37 m ²
	5098	7	81,72 m ²
	2255	8	67,00 m ²
	2235	9	68,73 m ²
	2230	10	116,97 m ²
	2230	11	27,78 m ²
	2231	12	21,57 m ²
	2229	13	20,75 m ²
	2226	14	21,47 m ²
	2225	15	34,95 m ²
3	2224	16	0,21 m ²
3	2223	17	0,59 m ²
3	2608	18	670,12 m ²

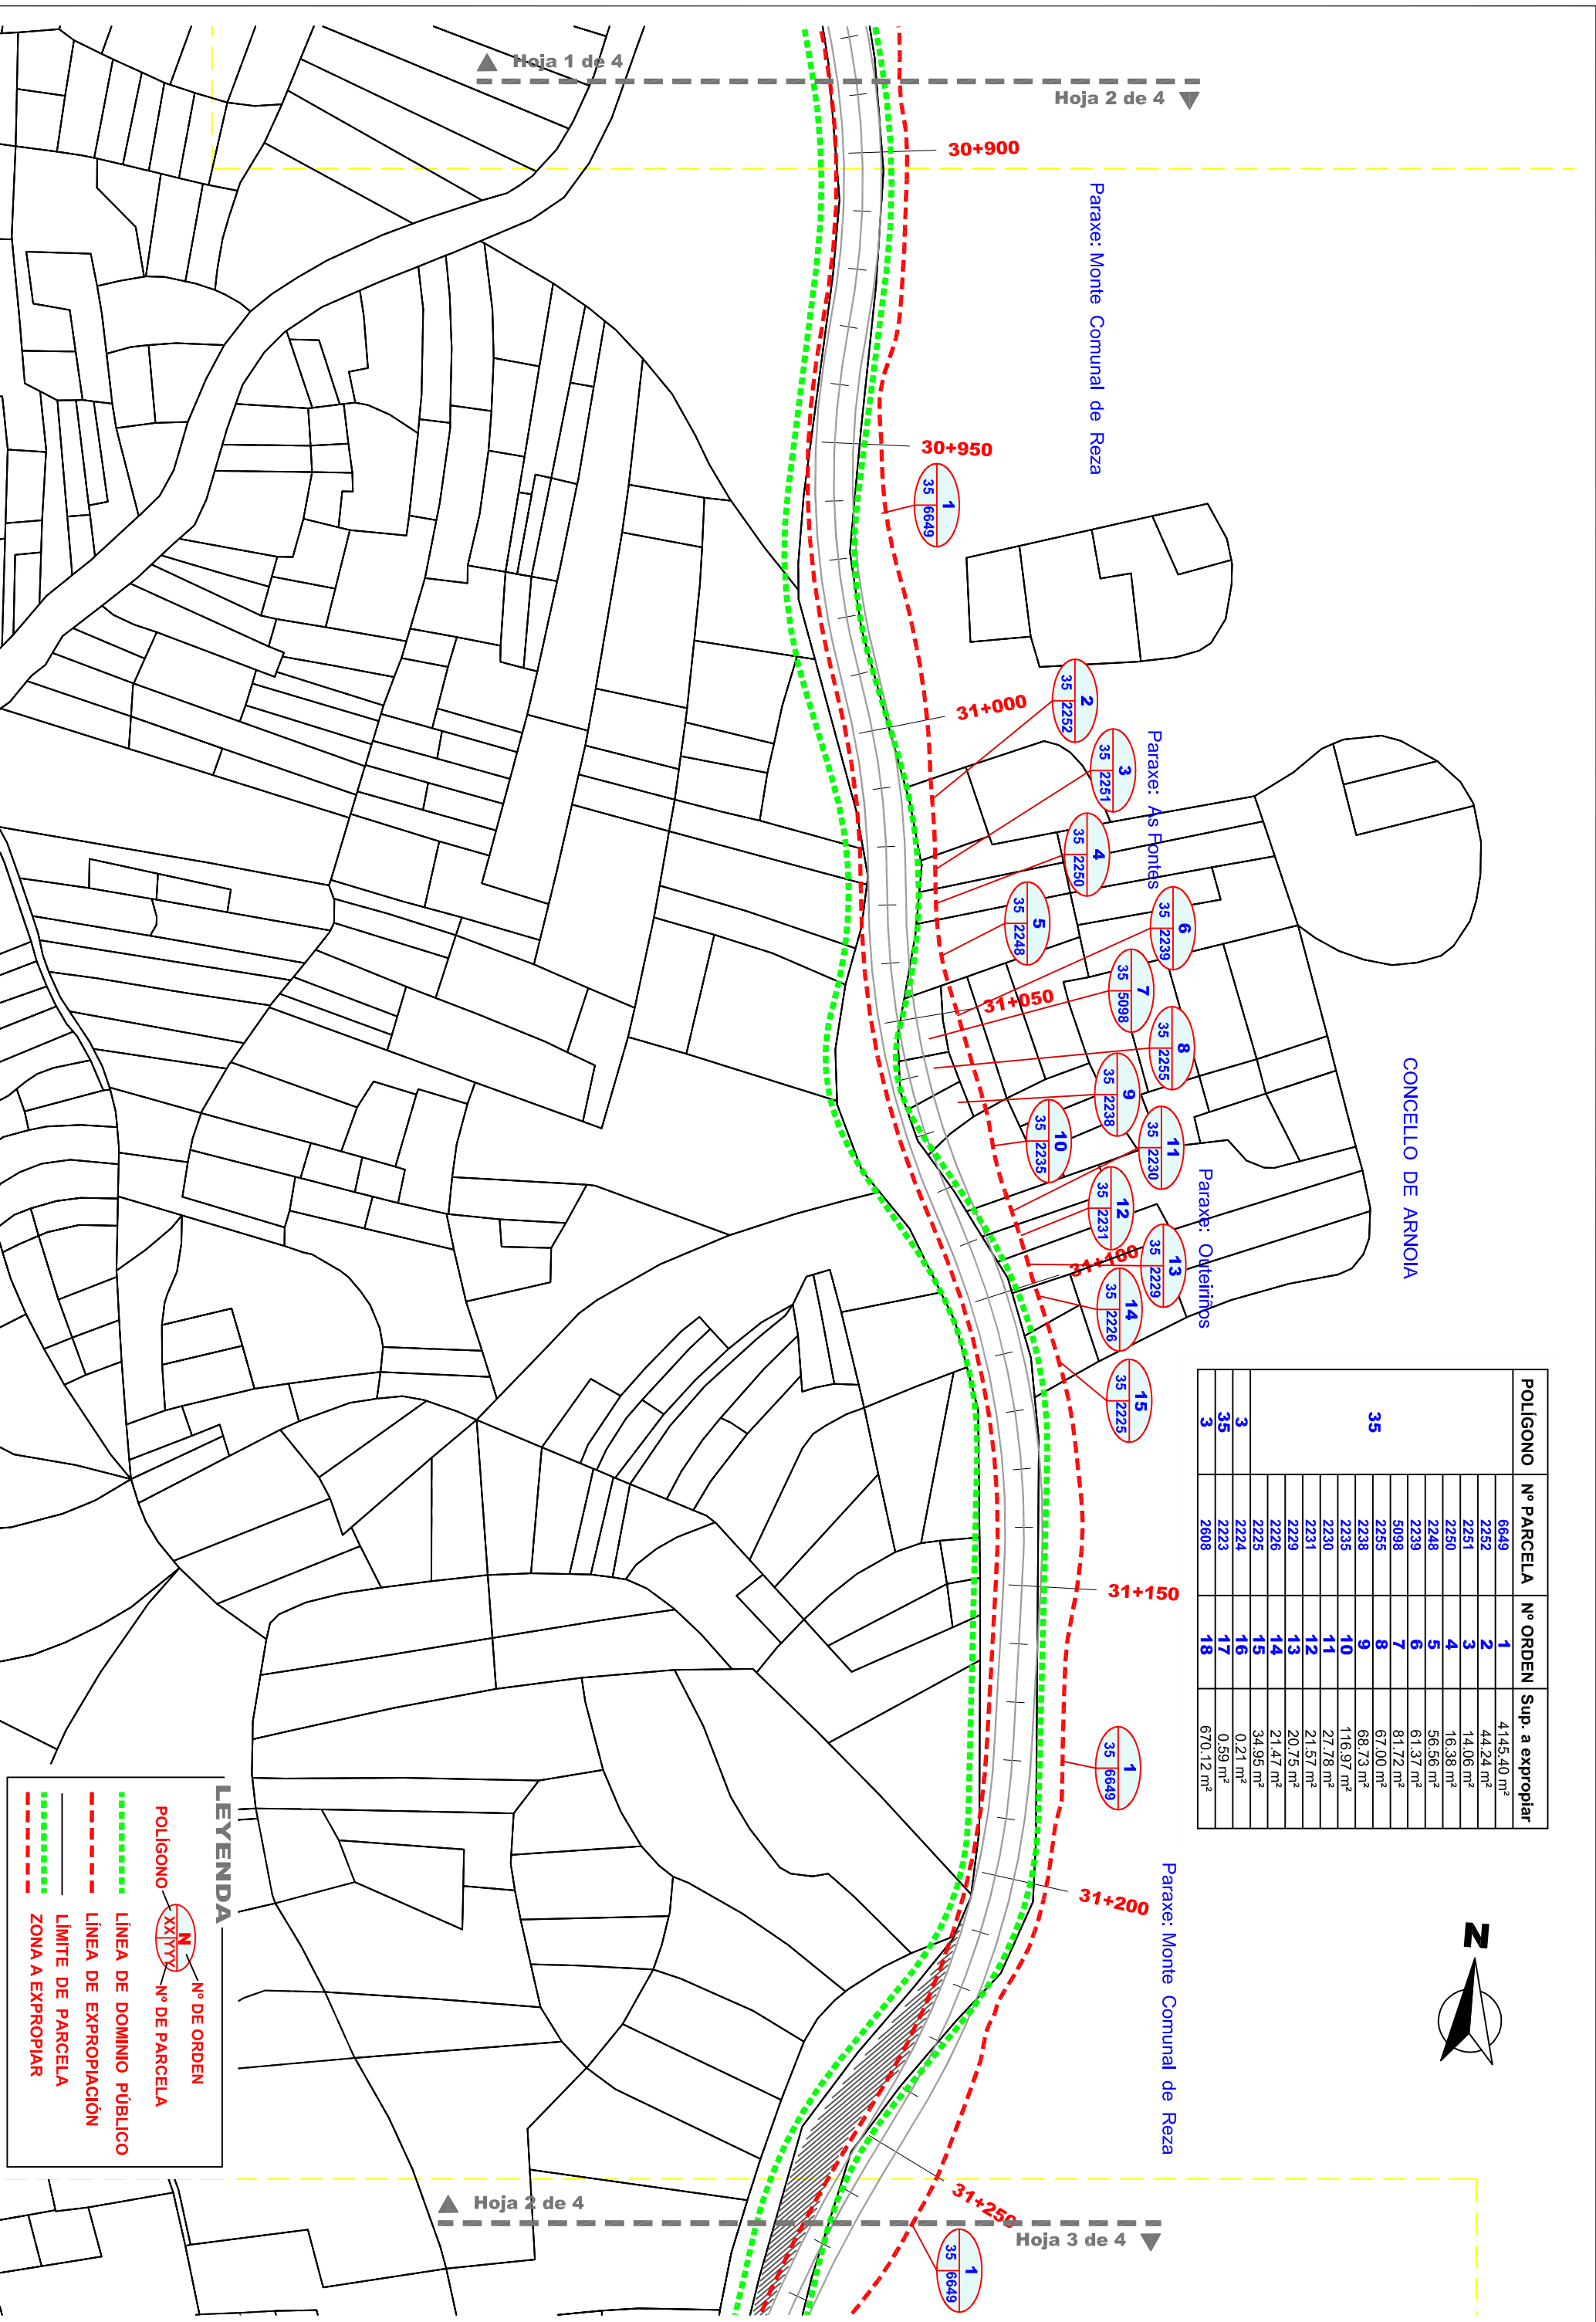

Hoja 1 de 4

Hoja 2 de 4

Hoja 2 de 4

Hoja 3 de 4