


CONCELLO DE PONTEVEDRA
LUGAR: SAN ANDRÉS DE XEVE

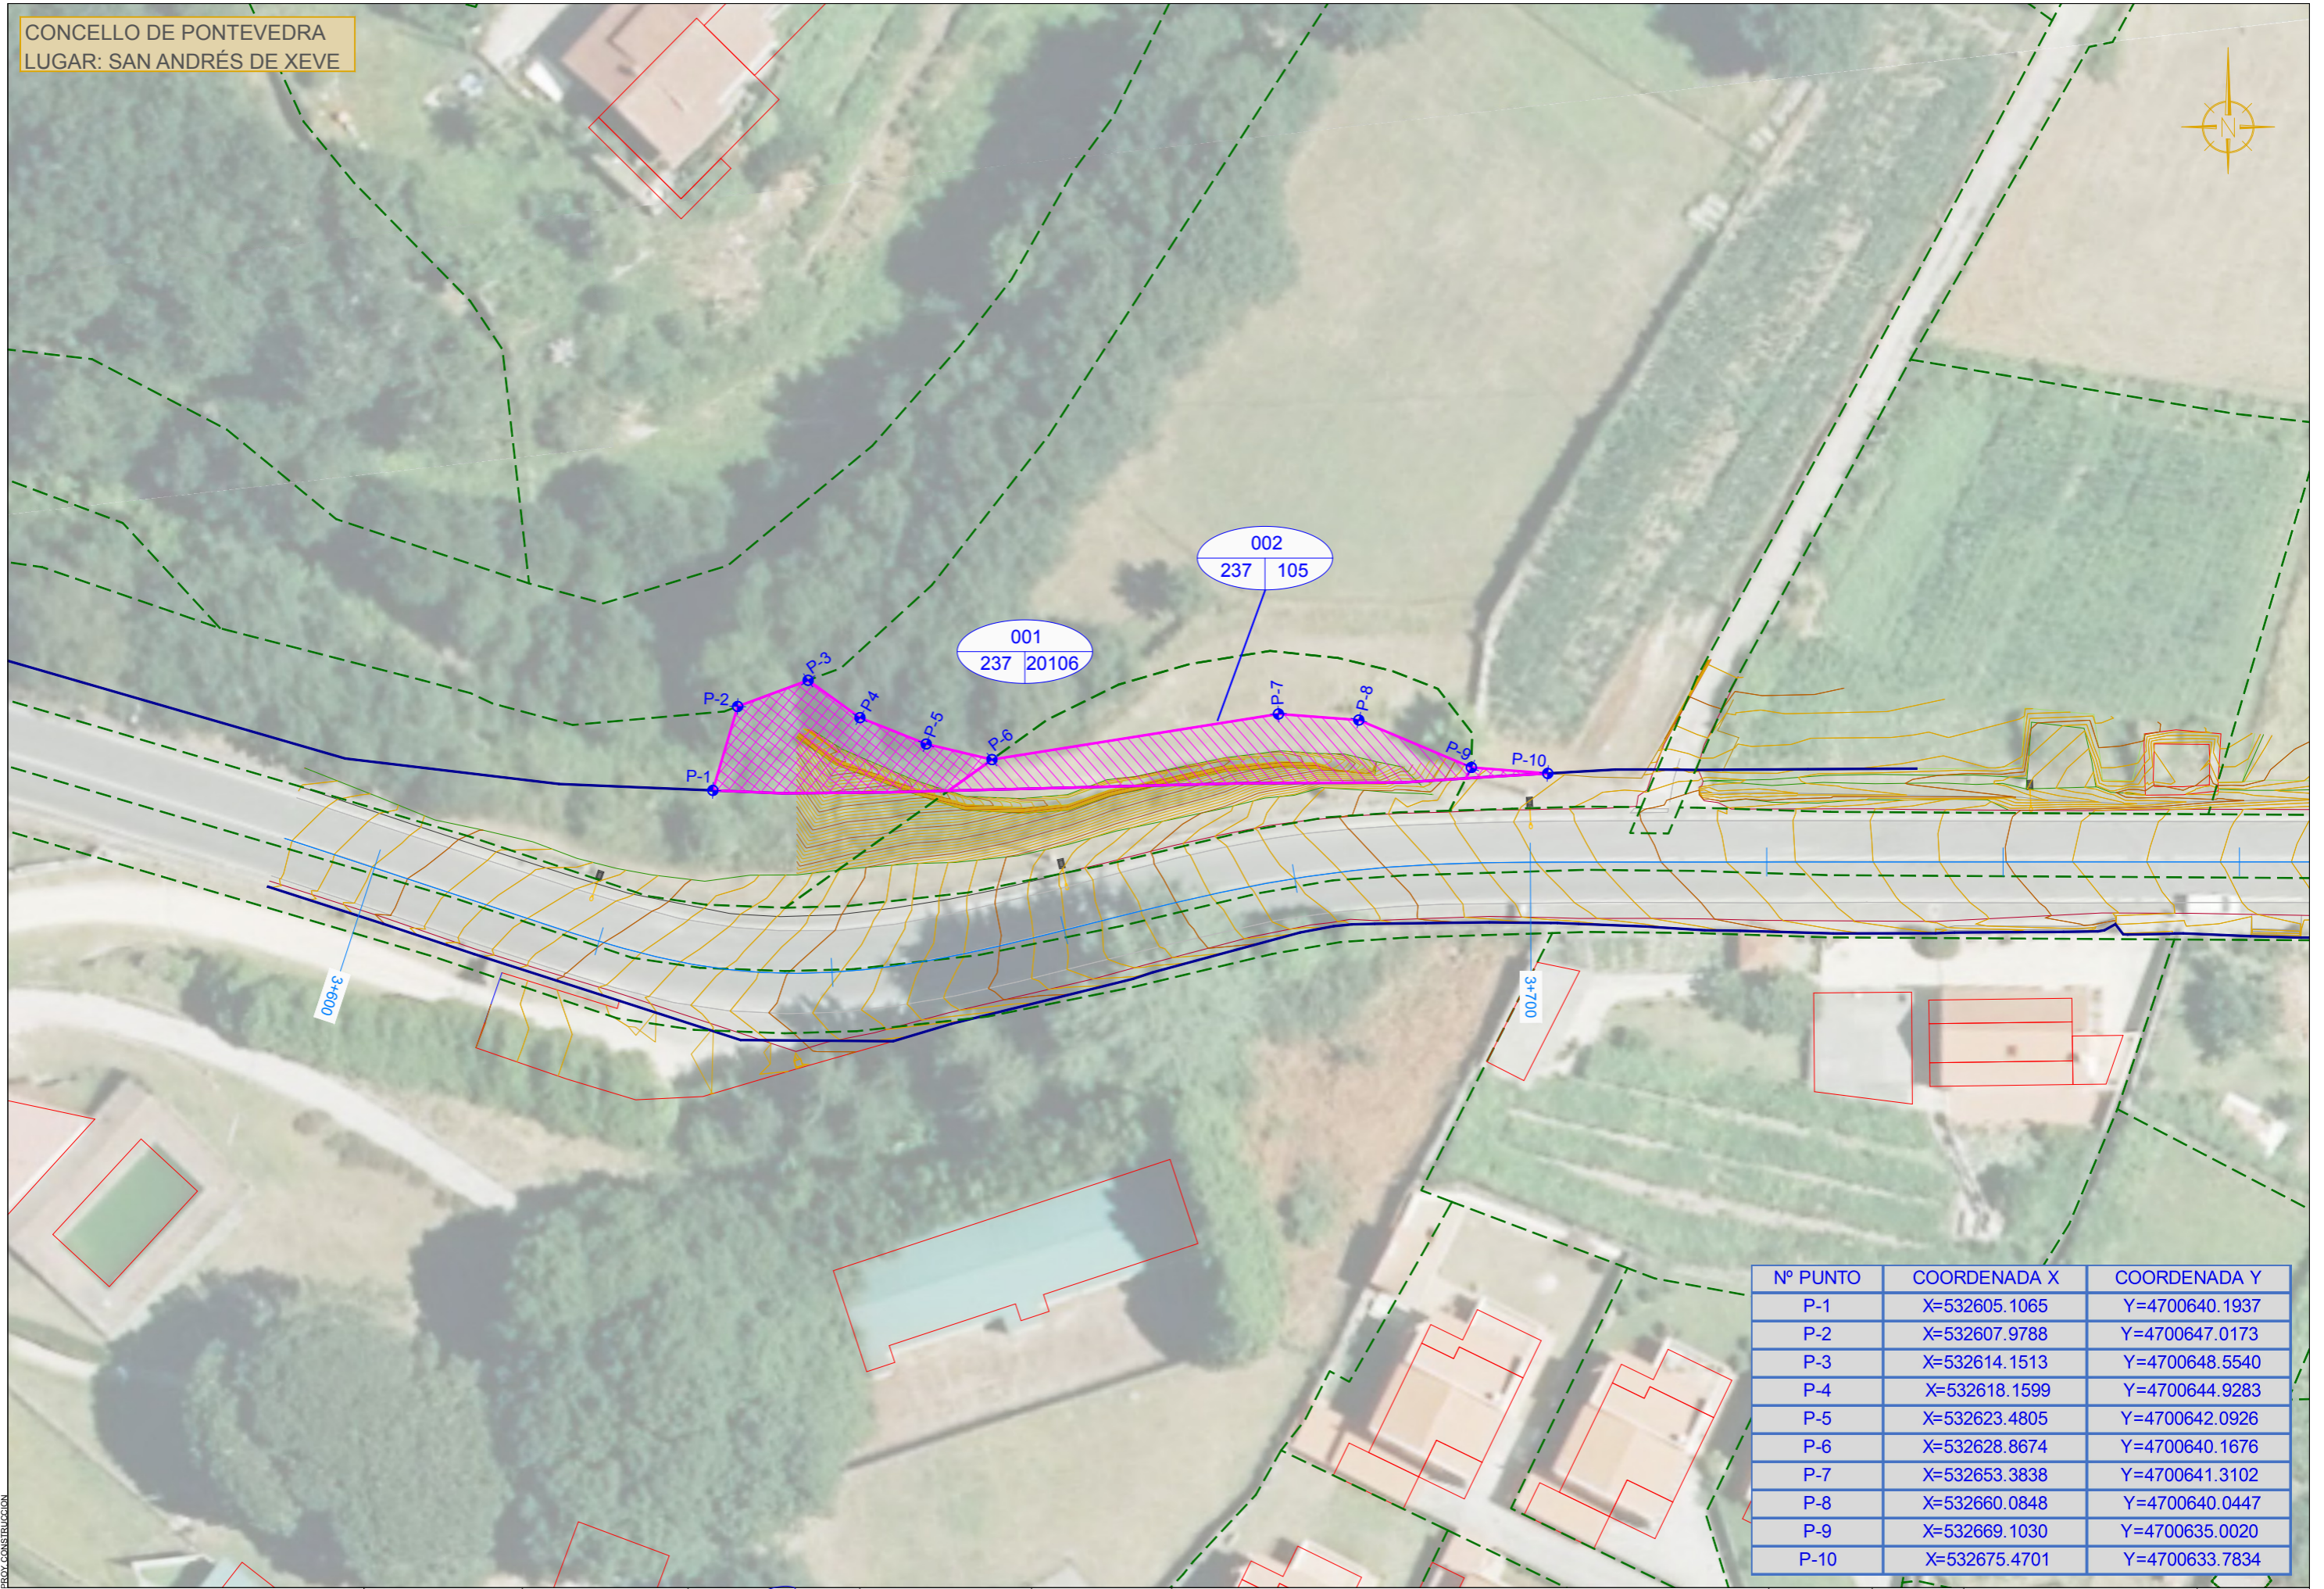

Nº PUNTO	COORDENADA X	COORDENADA Y
P-1	X=532605.1065	Y=4700640.1937
P-2	X=532607.9788	Y=4700647.0173
P-3	X=532614.1513	Y=4700648.5540
P-4	X=532618.1599	Y=4700644.9283
P-5	X=532623.4805	Y=4700642.0926
P-6	X=532628.8674	Y=4700640.1676
P-7	X=532653.3838	Y=4700641.3102
P-8	X=532660.0848	Y=4700640.0447
P-9	X=532669.1030	Y=4700635.0020
P-10	X=532675.4701	Y=4700633.7834

CVE: ma5x5zW1QB1
 Verificación: https://sede.xunta.gal/cve
 PROC. CONSTRUCCIÓN

