



HOJA 1

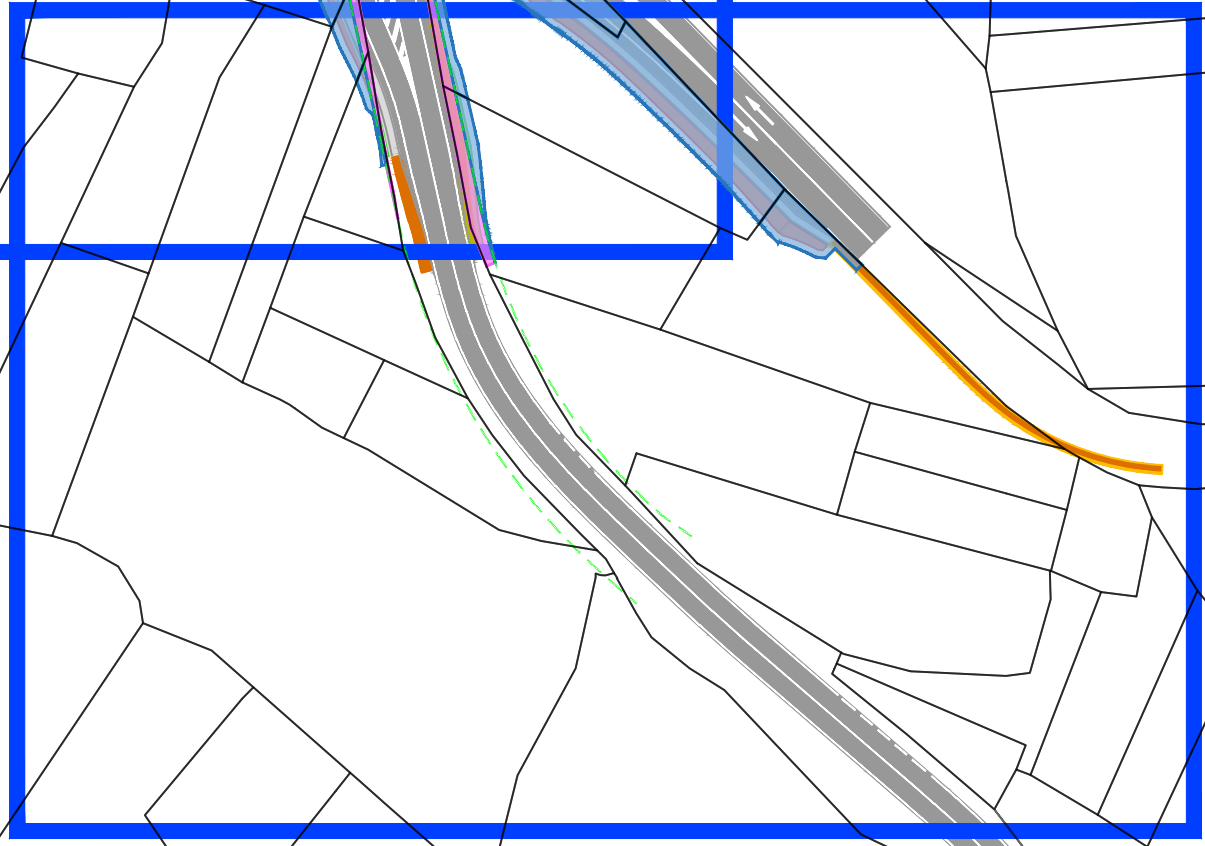

HOJA 2

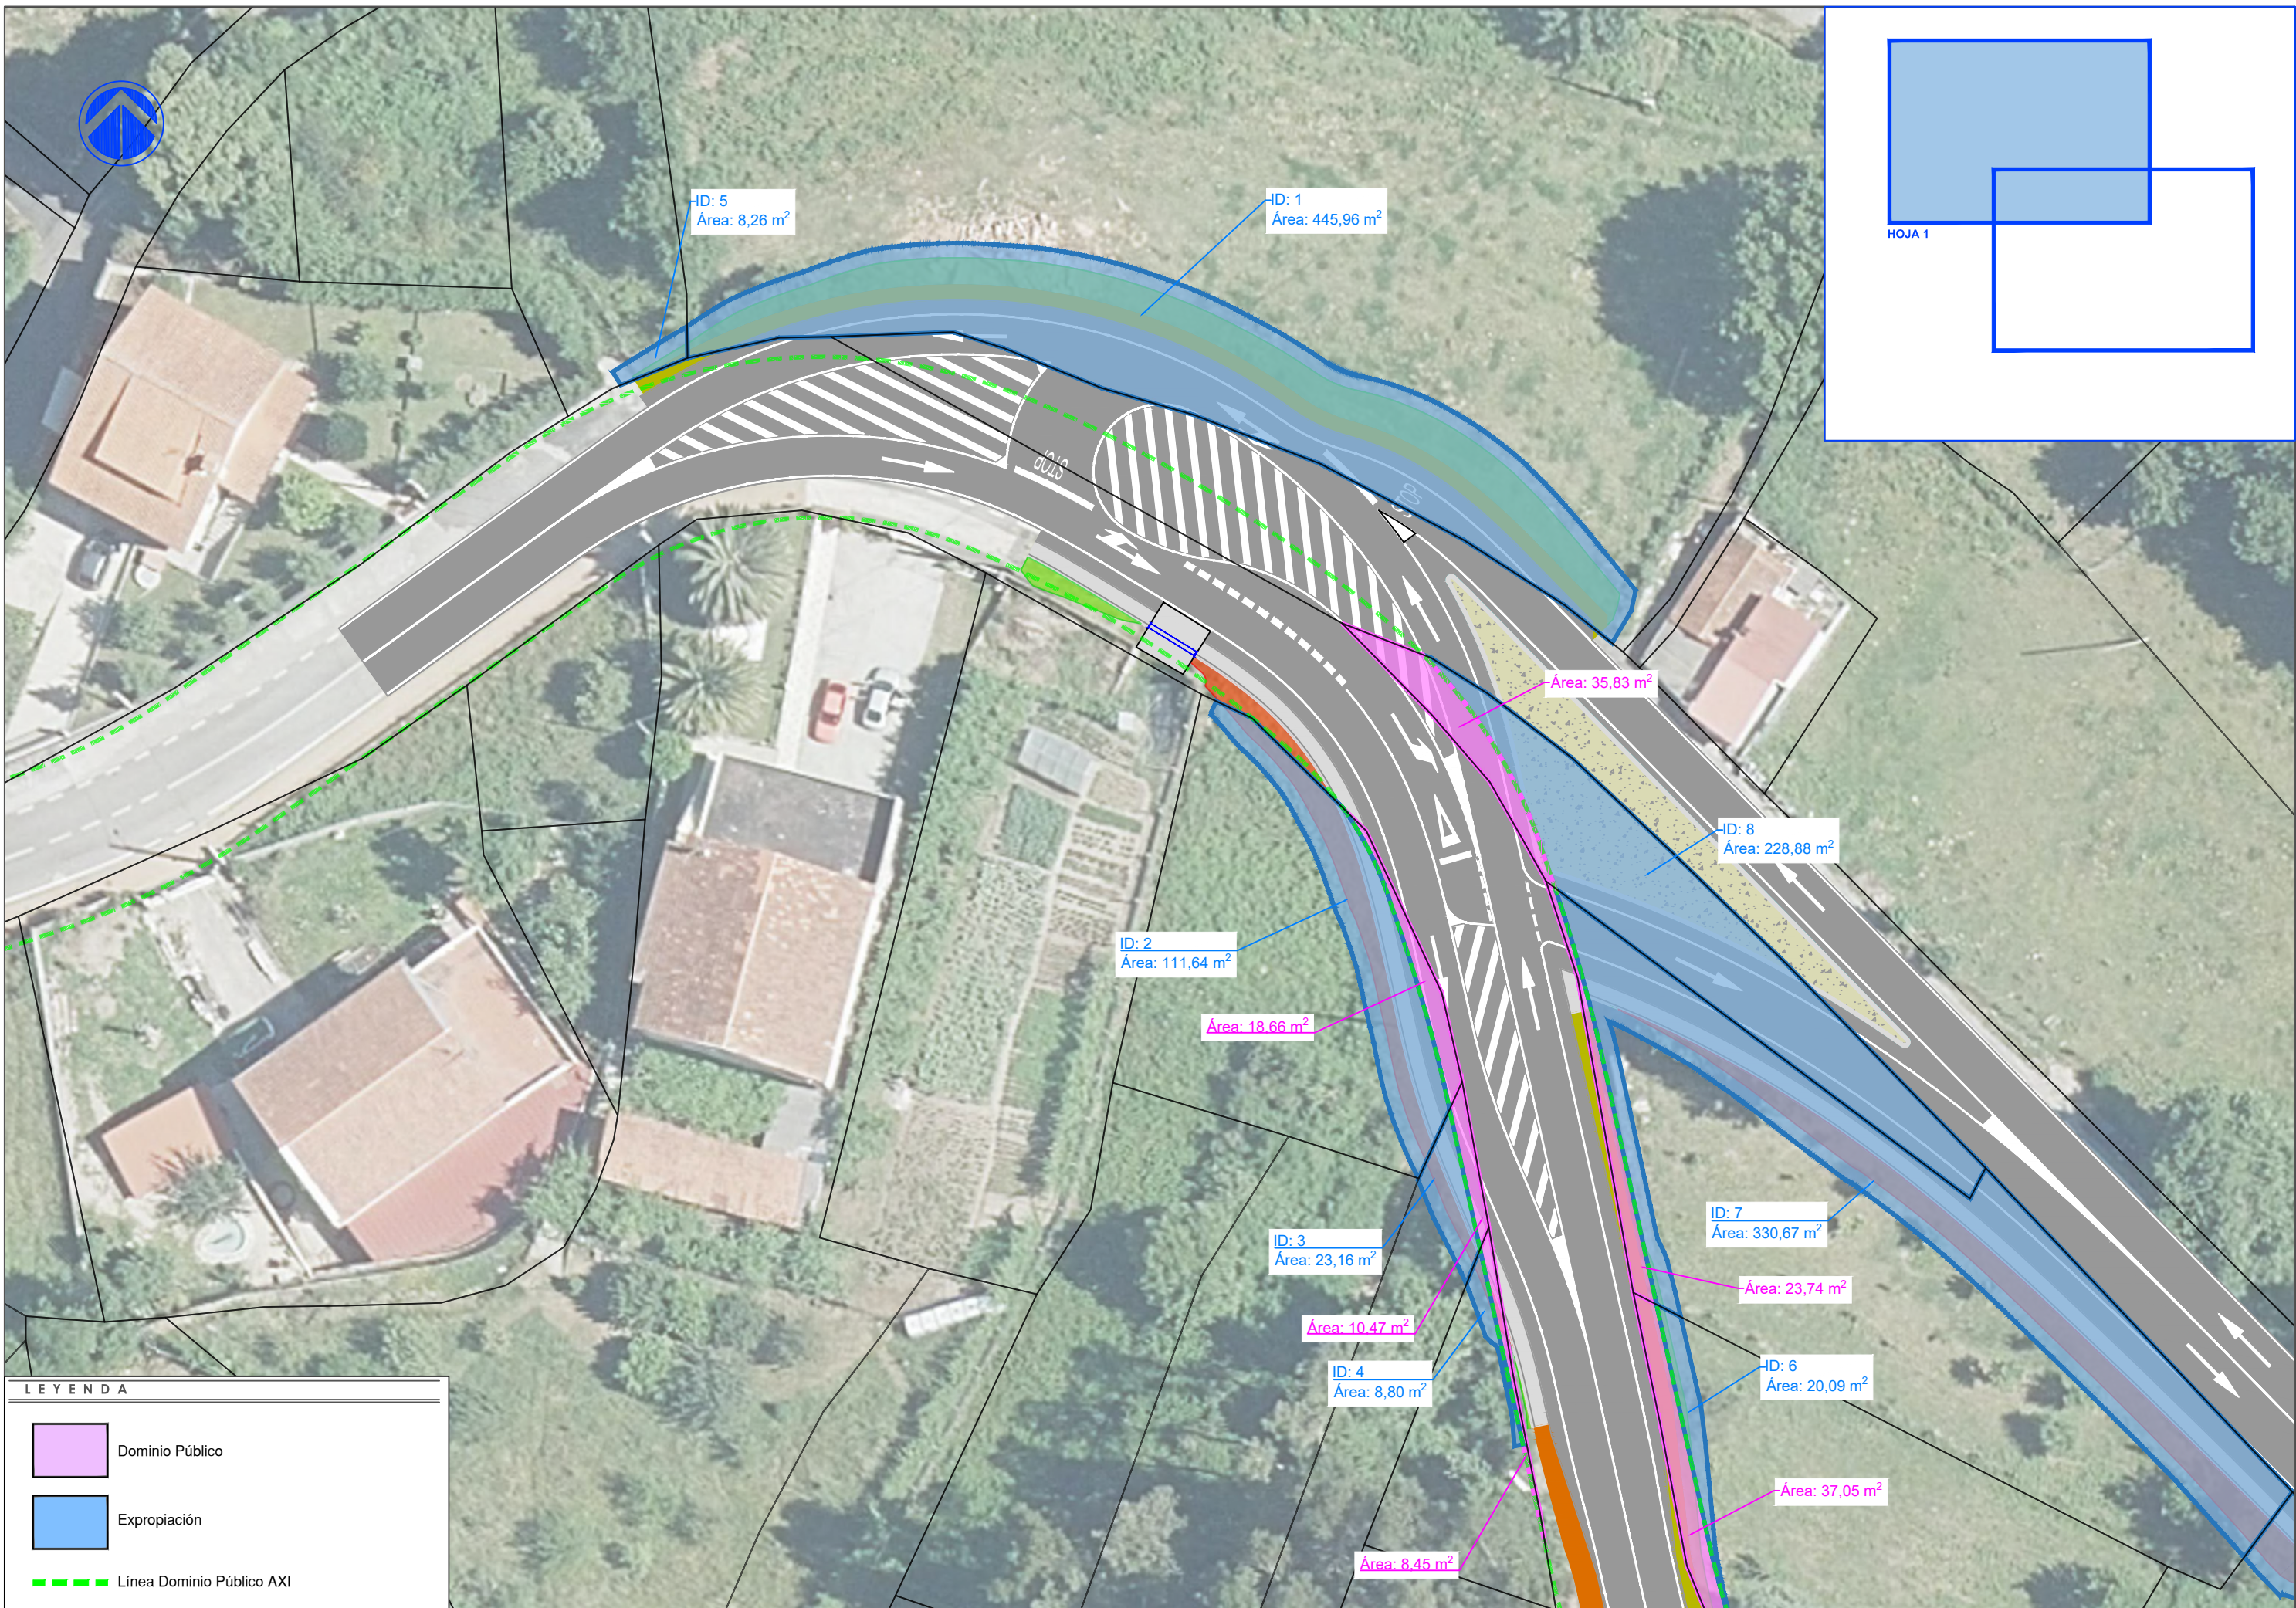

LEYENDA

- Dominio Público
- Expropiación
- Línea Dominio Público AXI



HOJA 2

LEYENDA

- Dominio Público
- Expropiación
- Línea Dominio Público AXI

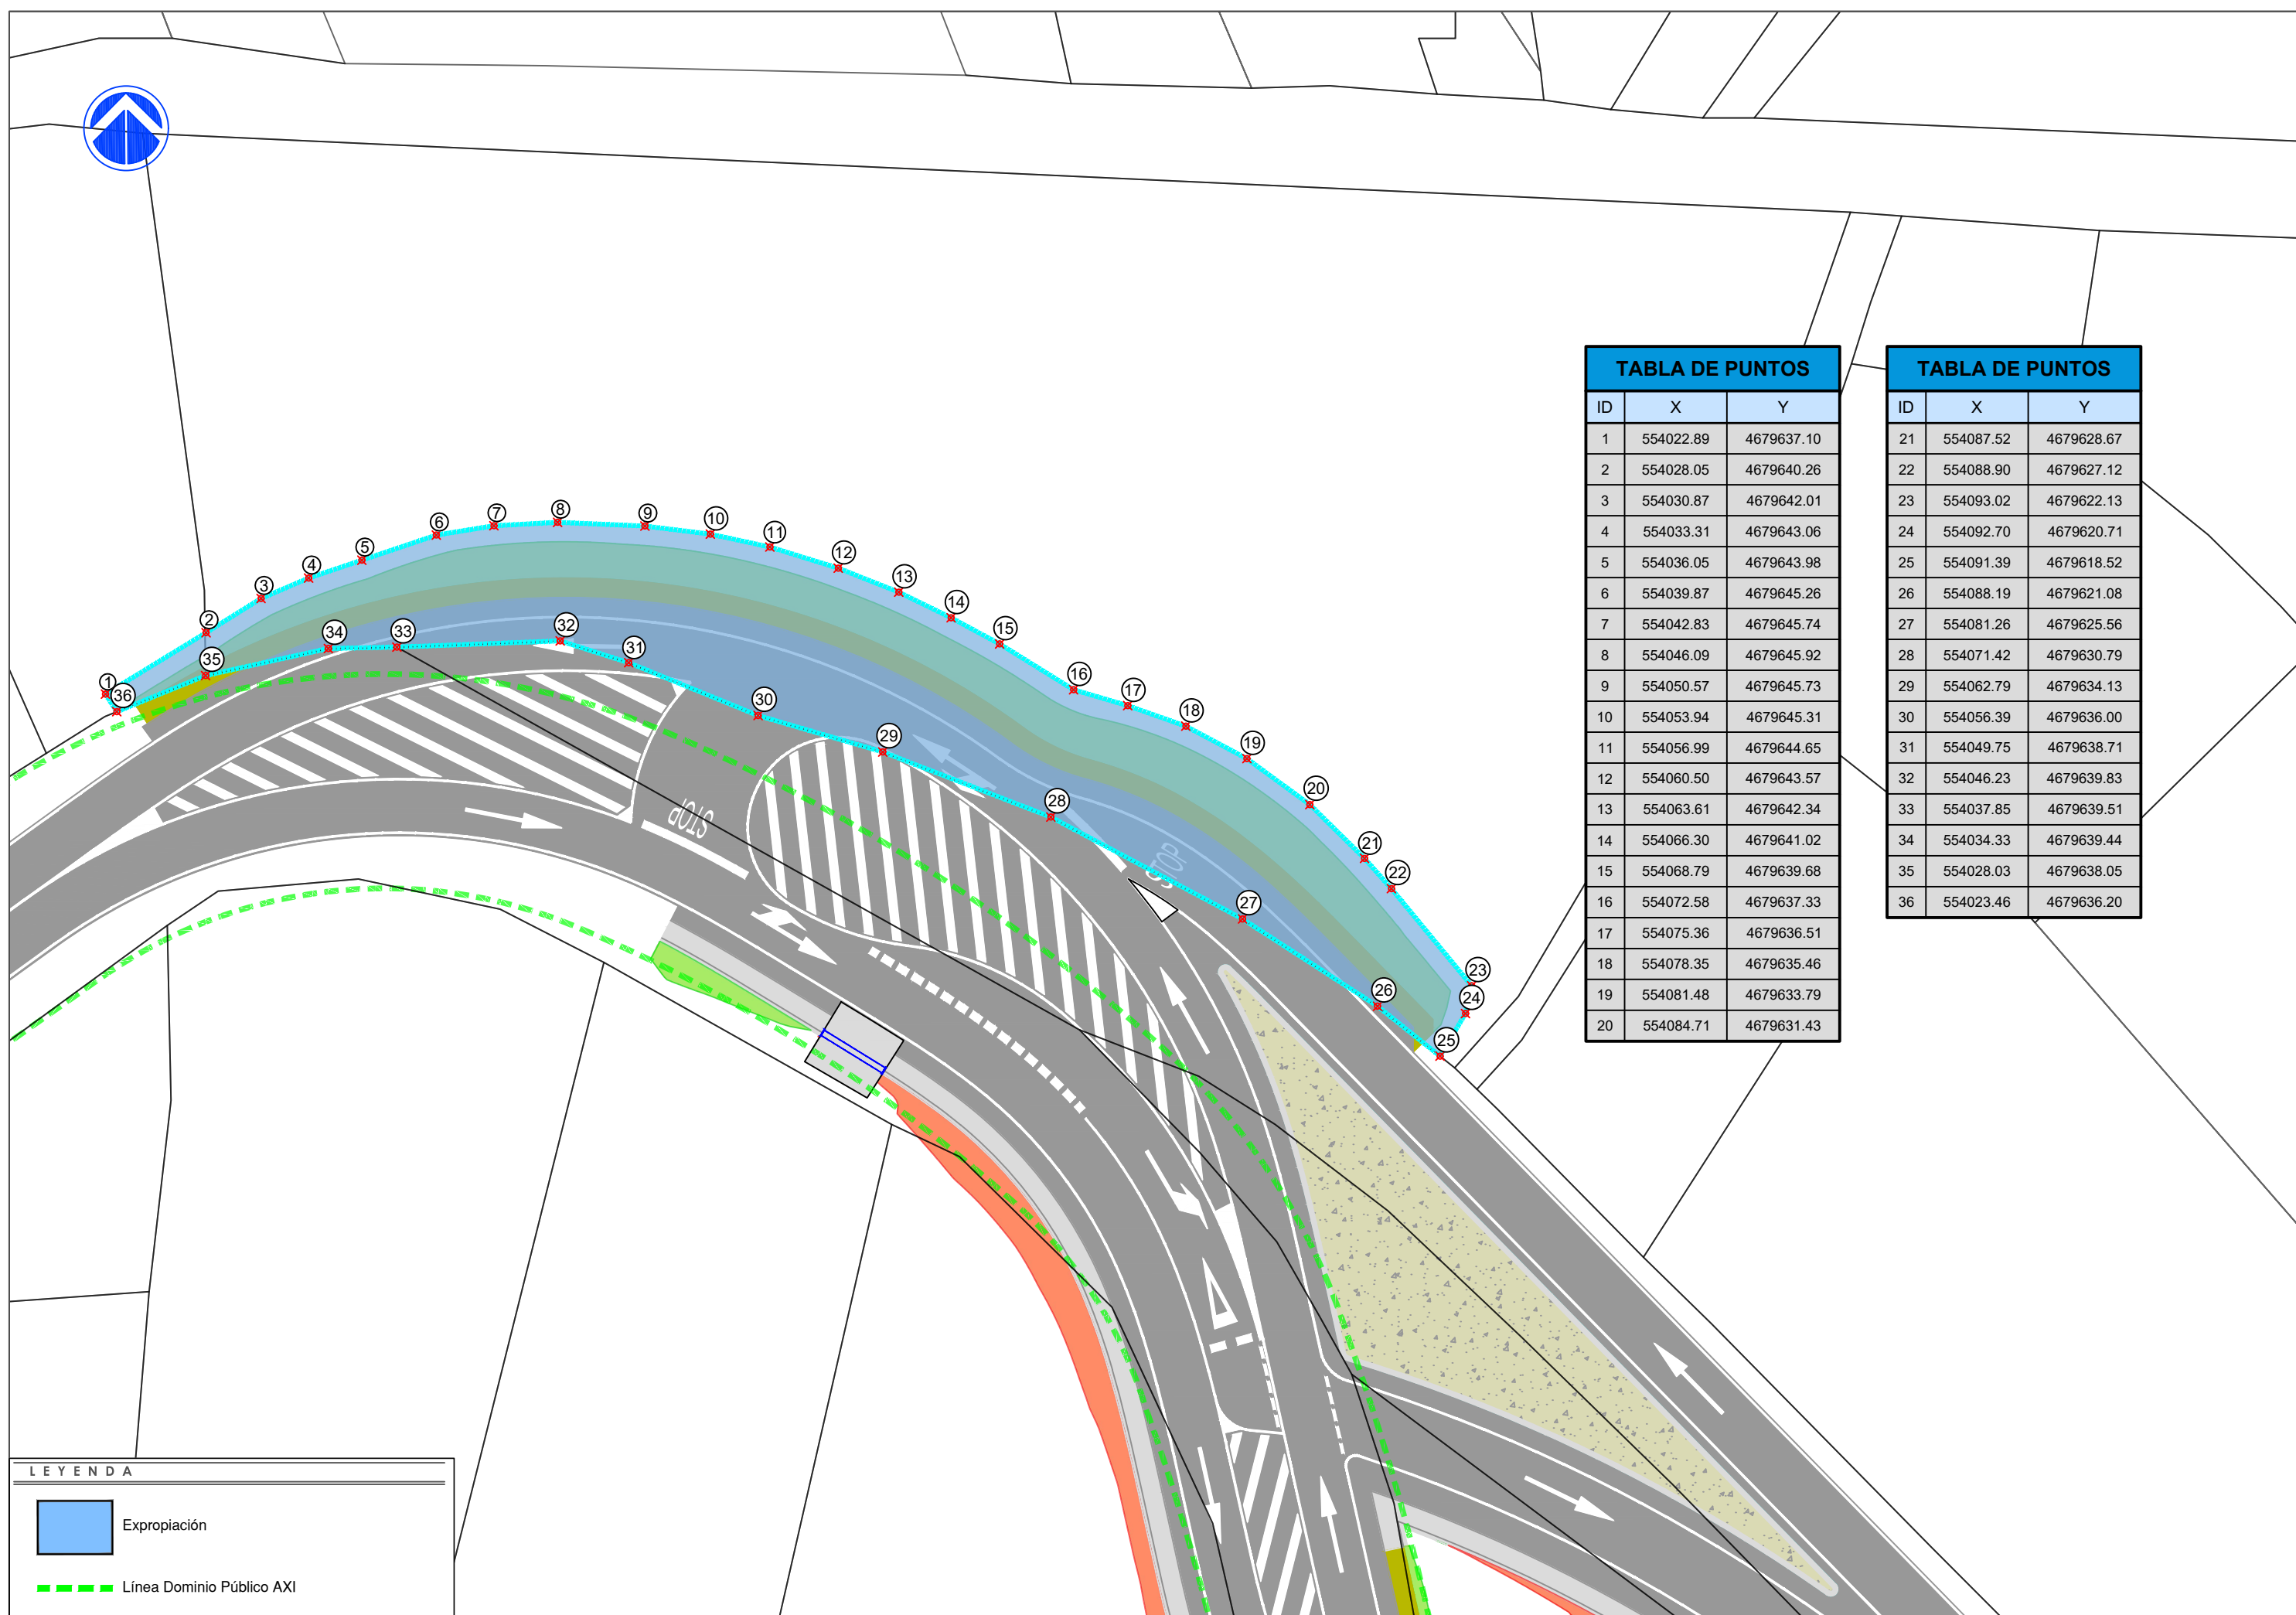


TABLA DE PUNTOS

| ID | X | Y |
|----|-----------|------------|
| 1 | 554022.89 | 4679637.10 |
| 2 | 554028.05 | 4679640.26 |
| 3 | 554030.87 | 4679642.01 |
| 4 | 554033.31 | 4679643.06 |
| 5 | 554036.05 | 4679643.98 |
| 6 | 554039.87 | 4679645.26 |
| 7 | 554042.83 | 4679645.74 |
| 8 | 554046.09 | 4679645.92 |
| 9 | 554050.57 | 4679645.73 |
| 10 | 554053.94 | 4679645.31 |
| 11 | 554056.99 | 4679644.65 |
| 12 | 554060.50 | 4679643.57 |
| 13 | 554063.61 | 4679642.34 |
| 14 | 554066.30 | 4679641.02 |
| 15 | 554068.79 | 4679639.68 |
| 16 | 554072.58 | 4679637.33 |
| 17 | 554075.36 | 4679636.51 |
| 18 | 554078.35 | 4679635.46 |
| 19 | 554081.48 | 4679633.79 |
| 20 | 554084.71 | 4679631.43 |

TABLA DE PUNTOS

| ID | X | Y |
|----|-----------|------------|
| 21 | 554087.52 | 4679628.67 |
| 22 | 554088.90 | 4679627.12 |
| 23 | 554093.02 | 4679622.13 |
| 24 | 554092.70 | 4679620.71 |
| 25 | 554091.39 | 4679618.52 |
| 26 | 554088.19 | 4679621.08 |
| 27 | 554081.26 | 4679625.56 |
| 28 | 554071.42 | 4679630.79 |
| 29 | 554062.79 | 4679634.13 |
| 30 | 554056.39 | 4679636.00 |
| 31 | 554049.75 | 4679638.71 |
| 32 | 554046.23 | 4679639.83 |
| 33 | 554037.85 | 4679639.51 |
| 34 | 554034.33 | 4679639.44 |
| 35 | 554028.03 | 4679638.05 |
| 36 | 554023.46 | 4679636.20 |

LEYENDA

- Expropiación
- Línea Dominio Público AXI

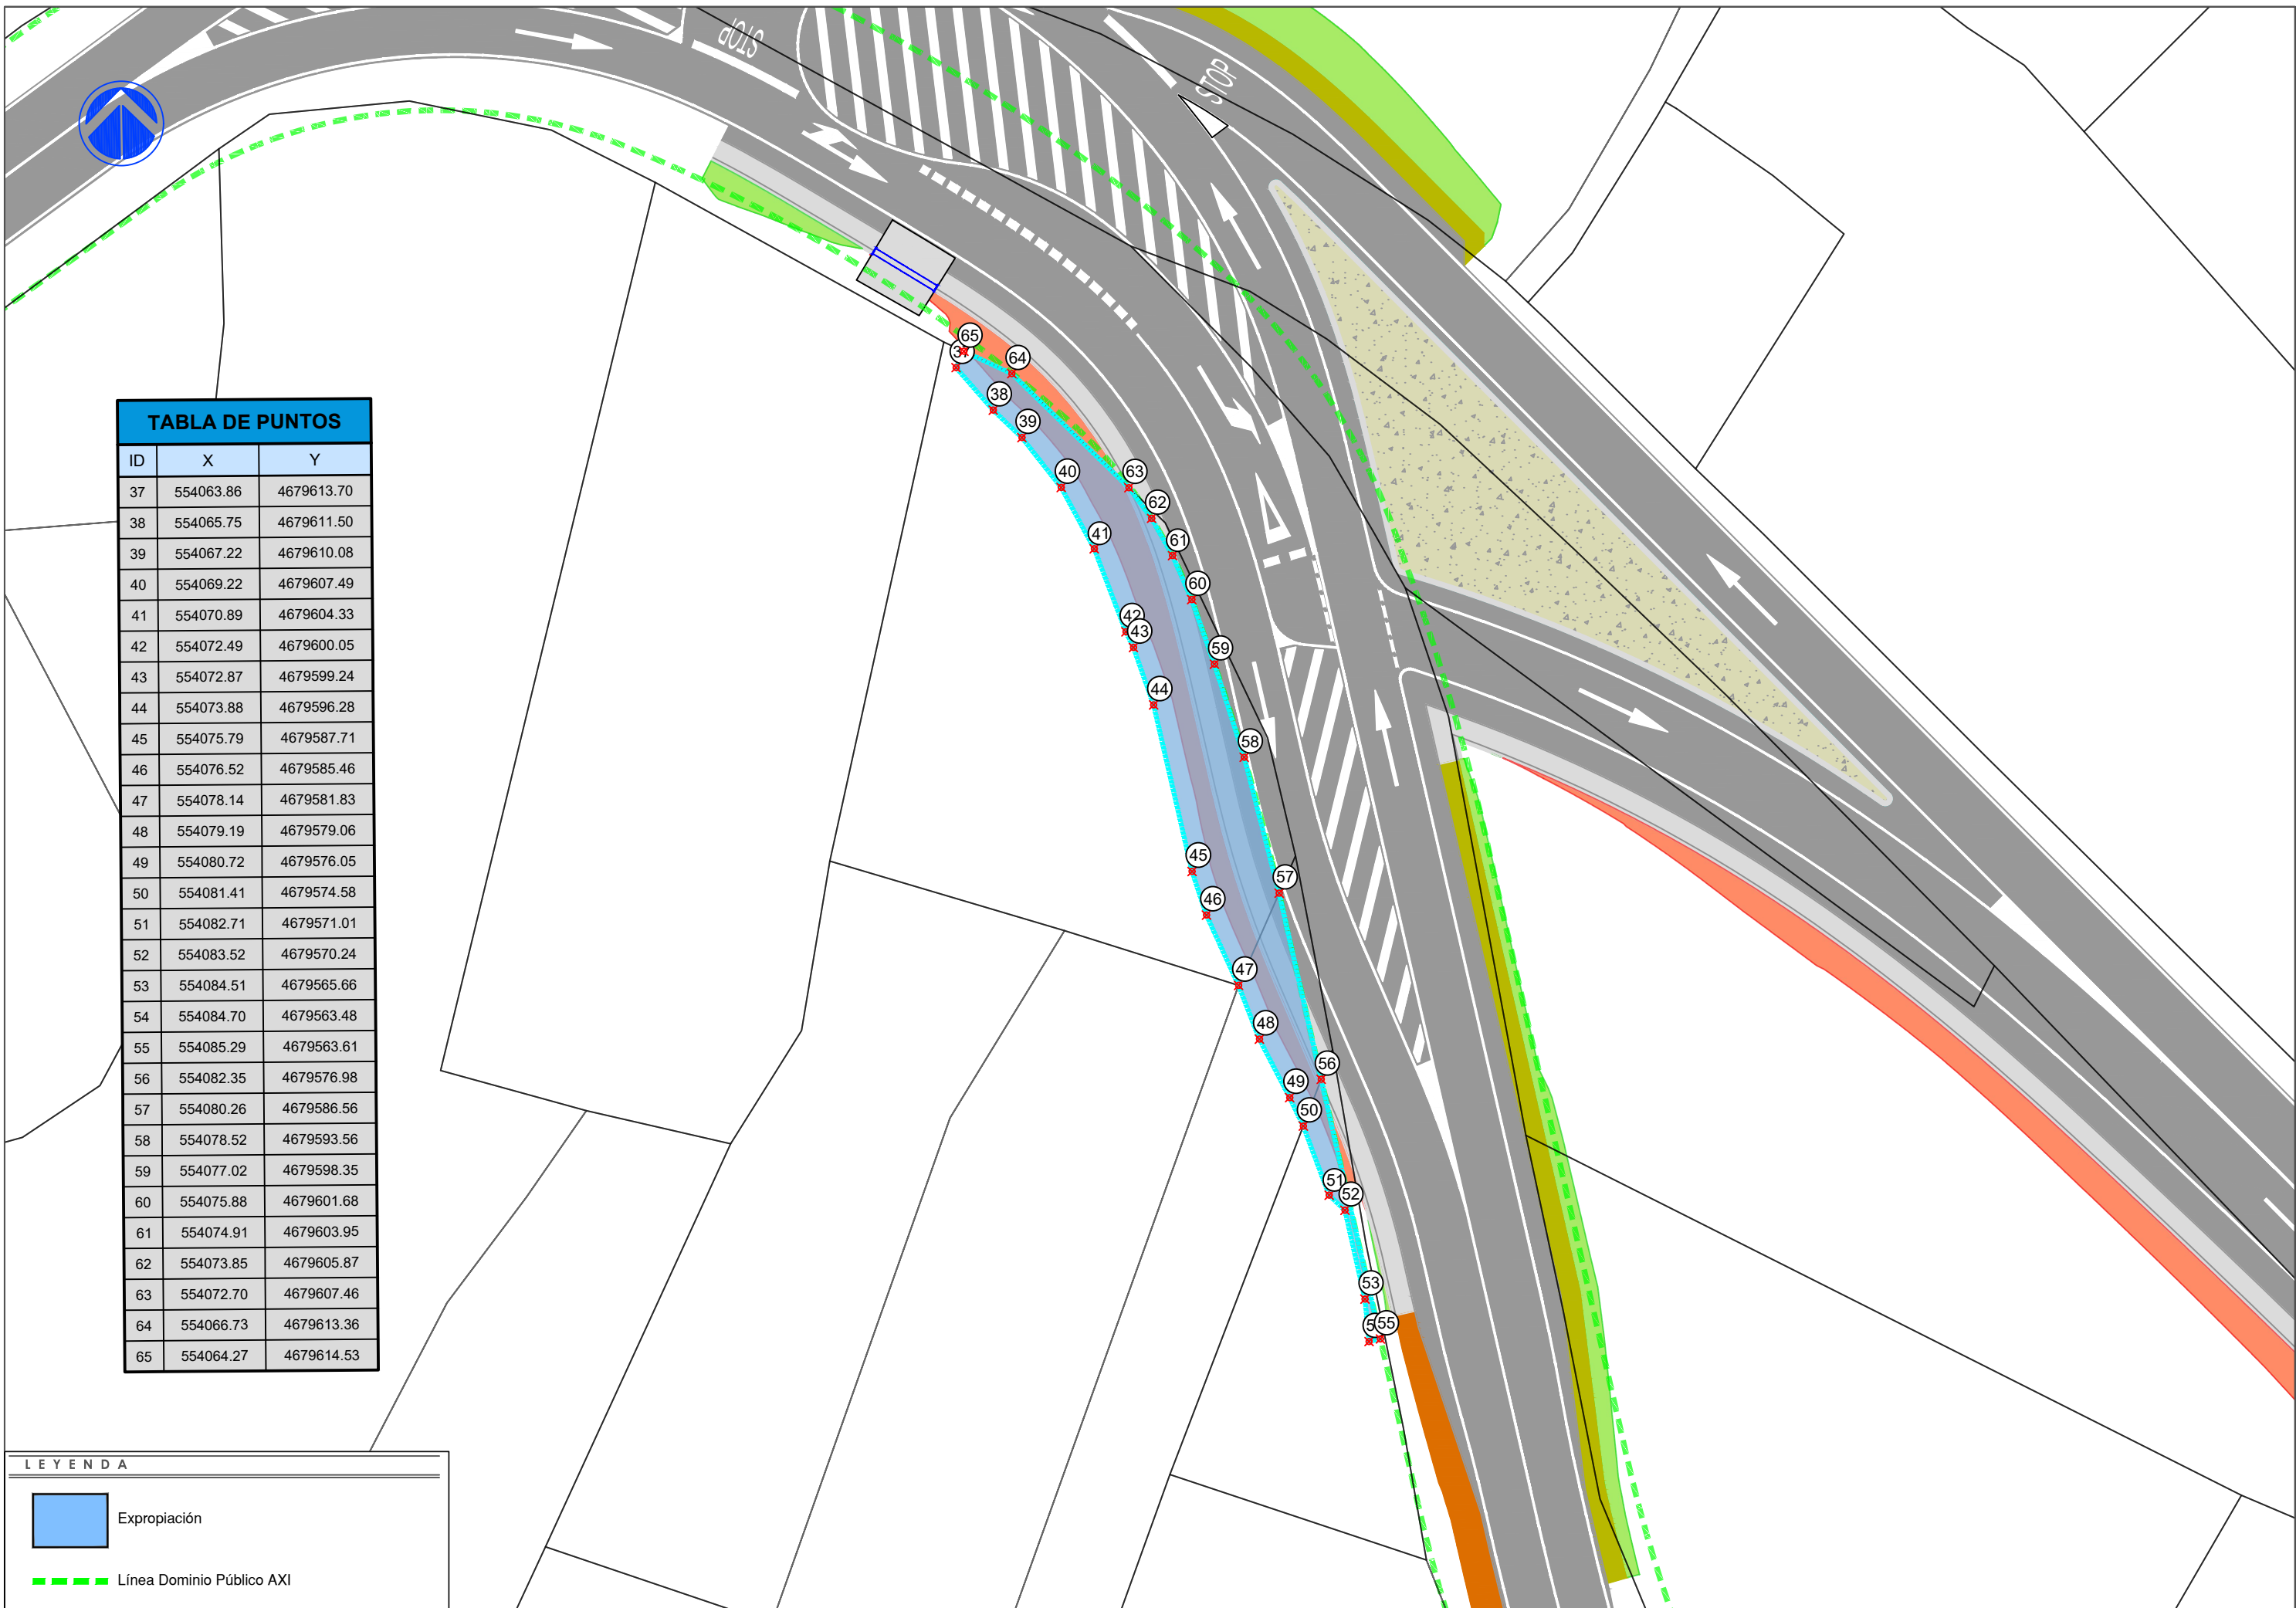


TABLA DE PUNTOS

| ID | X | Y |
|----|-----------|------------|
| 37 | 554063.86 | 4679613.70 |
| 38 | 554065.75 | 4679611.50 |
| 39 | 554067.22 | 4679610.08 |
| 40 | 554069.22 | 4679607.49 |
| 41 | 554070.89 | 4679604.33 |
| 42 | 554072.49 | 4679600.05 |
| 43 | 554072.87 | 4679599.24 |
| 44 | 554073.88 | 4679596.28 |
| 45 | 554075.79 | 4679587.71 |
| 46 | 554076.52 | 4679585.46 |
| 47 | 554078.14 | 4679581.83 |
| 48 | 554079.19 | 4679579.06 |
| 49 | 554080.72 | 4679576.05 |
| 50 | 554081.41 | 4679574.58 |
| 51 | 554082.71 | 4679571.01 |
| 52 | 554083.52 | 4679570.24 |
| 53 | 554084.51 | 4679565.66 |
| 54 | 554084.70 | 4679563.48 |
| 55 | 554085.29 | 4679563.61 |
| 56 | 554082.35 | 4679576.98 |
| 57 | 554080.26 | 4679586.56 |
| 58 | 554078.52 | 4679593.56 |
| 59 | 554077.02 | 4679598.35 |
| 60 | 554075.88 | 4679601.68 |
| 61 | 554074.91 | 4679603.95 |
| 62 | 554073.85 | 4679605.87 |
| 63 | 554072.70 | 4679607.46 |
| 64 | 554066.73 | 4679613.36 |
| 65 | 554064.27 | 4679614.53 |

LEYENDA

-  Expropiación
-  Línea Dominio Público AXI

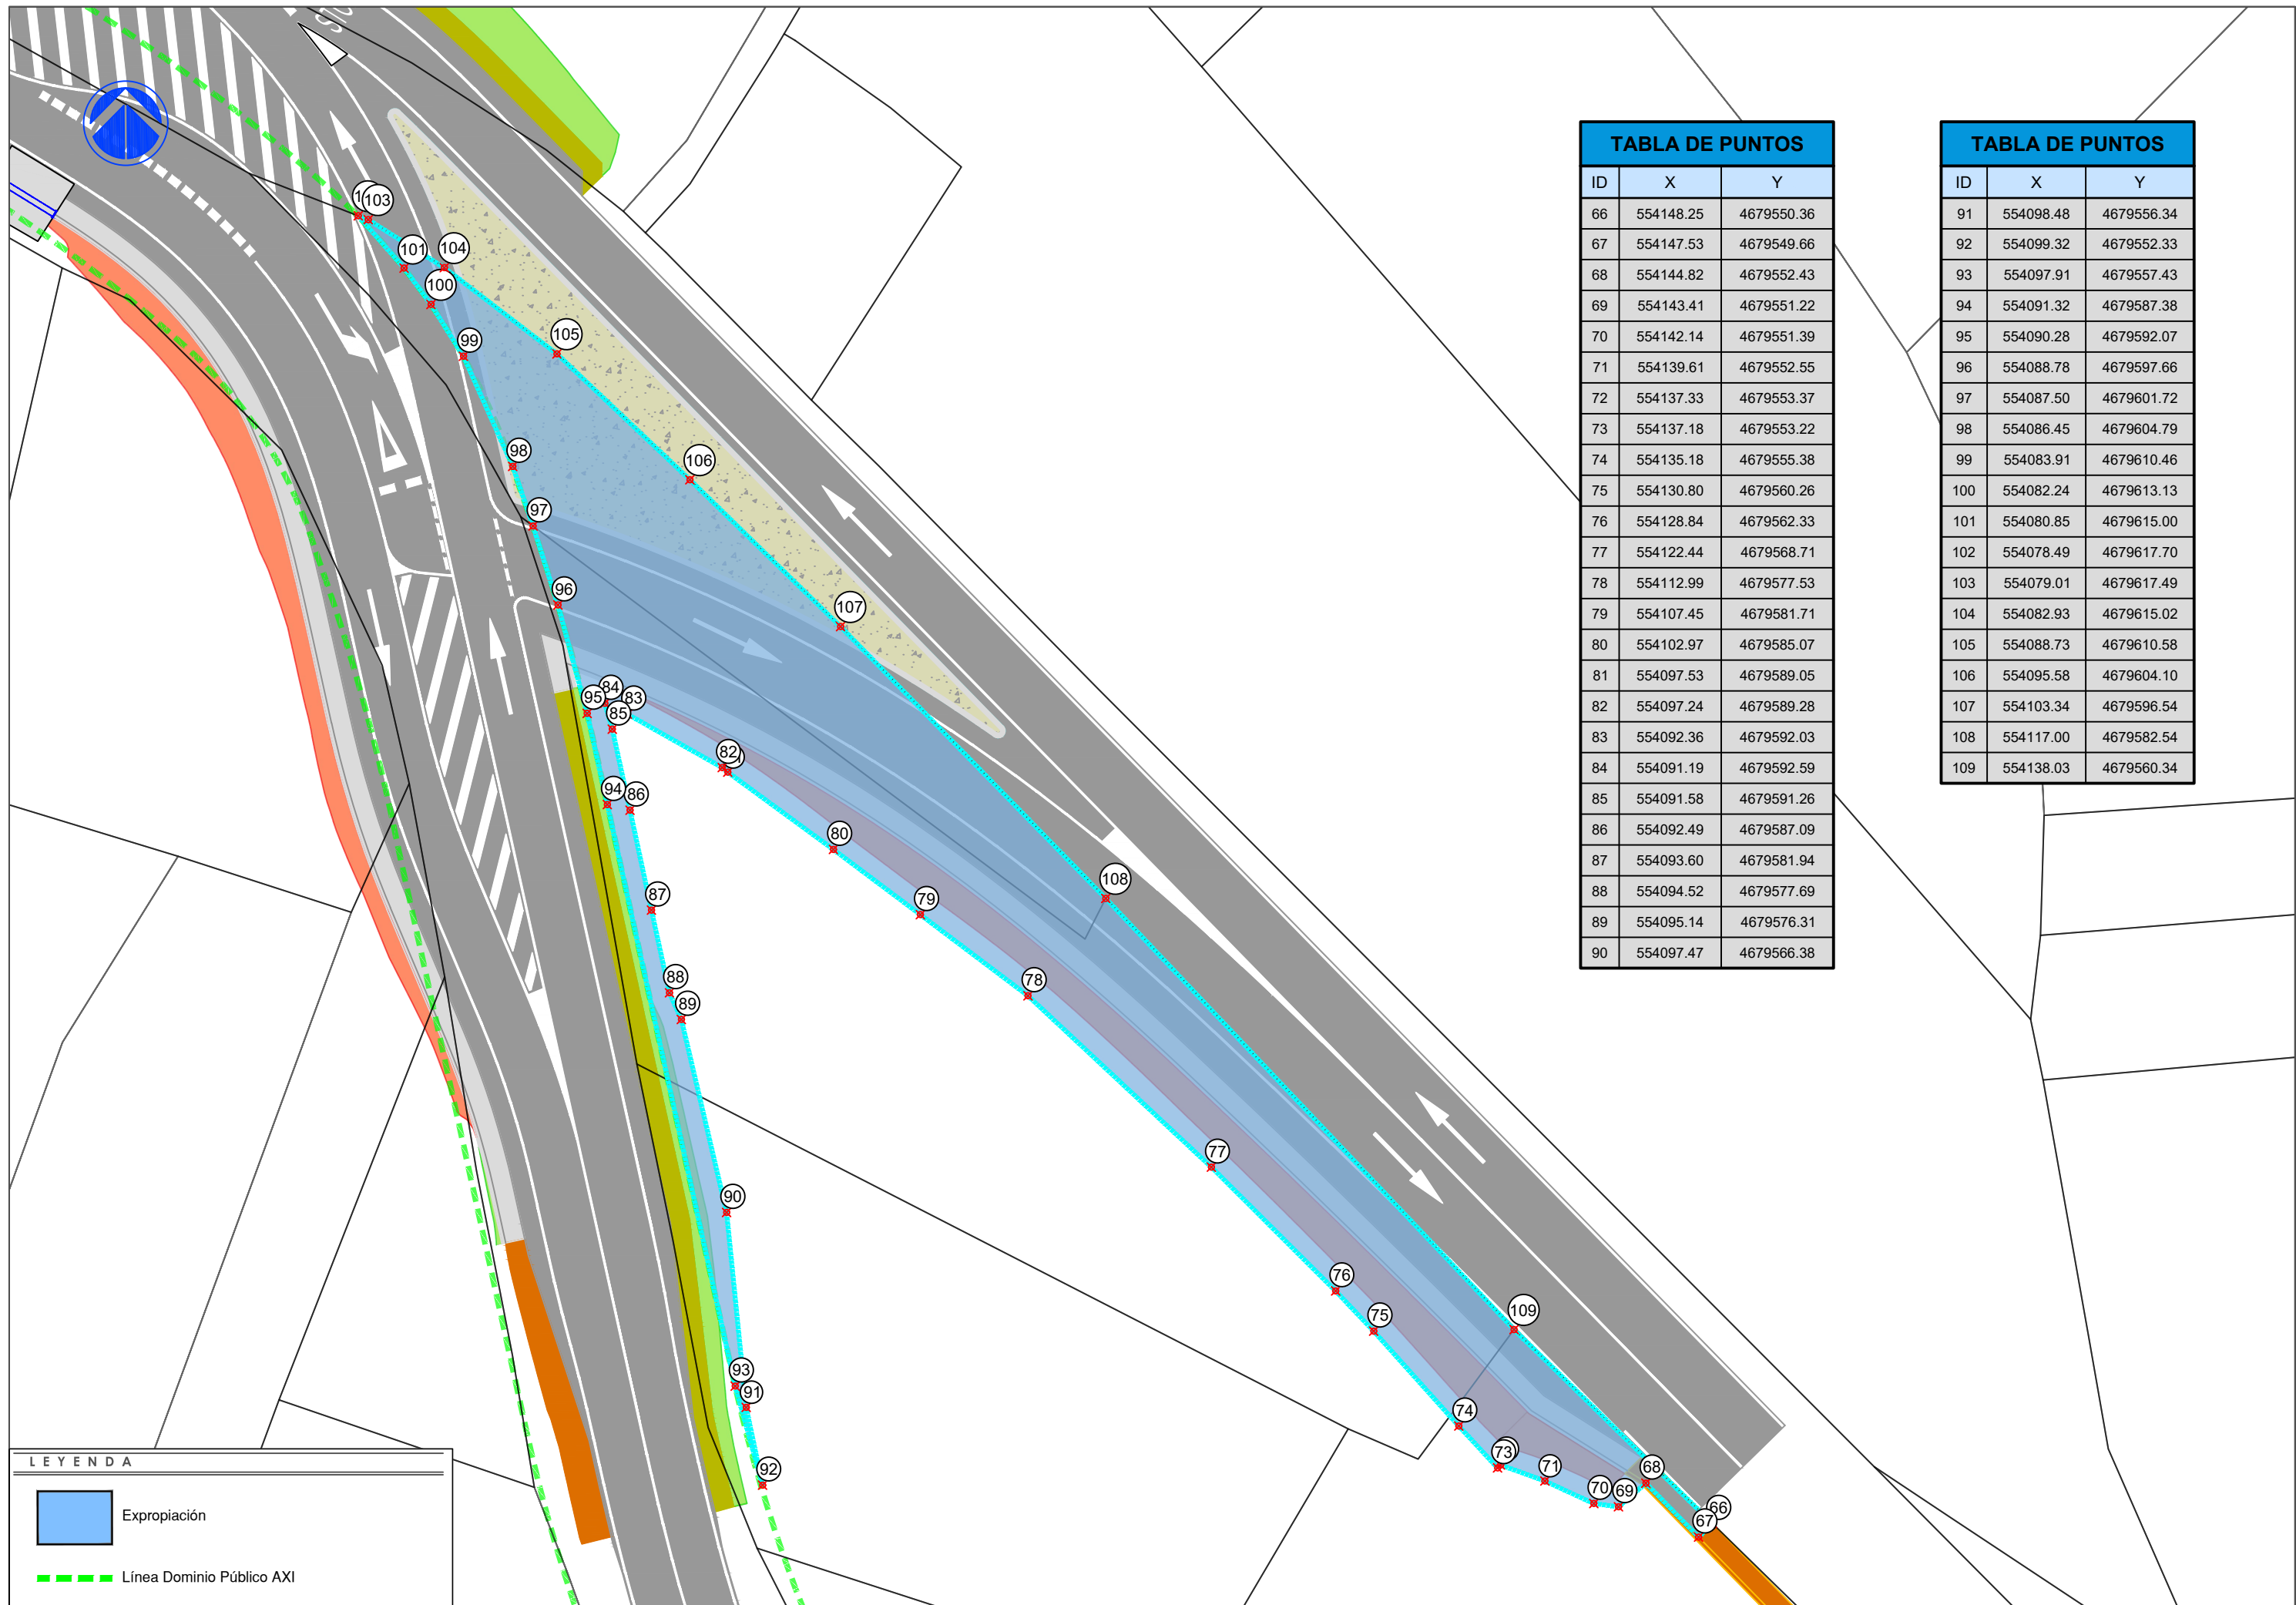


TABLA DE PUNTOS

| ID | X | Y |
|----|-----------|------------|
| 66 | 554148.25 | 4679550.36 |
| 67 | 554147.53 | 4679549.66 |
| 68 | 554144.82 | 4679552.43 |
| 69 | 554143.41 | 4679551.22 |
| 70 | 554142.14 | 4679551.39 |
| 71 | 554139.61 | 4679552.55 |
| 72 | 554137.33 | 4679553.37 |
| 73 | 554137.18 | 4679553.22 |
| 74 | 554135.18 | 4679555.38 |
| 75 | 554130.80 | 4679560.26 |
| 76 | 554128.84 | 4679562.33 |
| 77 | 554122.44 | 4679568.71 |
| 78 | 554112.99 | 4679577.53 |
| 79 | 554107.45 | 4679581.71 |
| 80 | 554102.97 | 4679585.07 |
| 81 | 554097.53 | 4679589.05 |
| 82 | 554097.24 | 4679589.28 |
| 83 | 554092.36 | 4679592.03 |
| 84 | 554091.19 | 4679592.59 |
| 85 | 554091.58 | 4679591.26 |
| 86 | 554092.49 | 4679587.09 |
| 87 | 554093.60 | 4679581.94 |
| 88 | 554094.52 | 4679577.69 |
| 89 | 554095.14 | 4679576.31 |
| 90 | 554097.47 | 4679566.38 |

TABLA DE PUNTOS

| ID | X | Y |
|-----|-----------|------------|
| 91 | 554098.48 | 4679556.34 |
| 92 | 554099.32 | 4679552.33 |
| 93 | 554097.91 | 4679557.43 |
| 94 | 554091.32 | 4679587.38 |
| 95 | 554090.28 | 4679592.07 |
| 96 | 554088.78 | 4679597.66 |
| 97 | 554087.50 | 4679601.72 |
| 98 | 554086.45 | 4679604.79 |
| 99 | 554083.91 | 4679610.46 |
| 100 | 554082.24 | 4679613.13 |
| 101 | 554080.85 | 4679615.00 |
| 102 | 554078.49 | 4679617.70 |
| 103 | 554079.01 | 4679617.49 |
| 104 | 554082.93 | 4679615.02 |
| 105 | 554088.73 | 4679610.58 |
| 106 | 554095.58 | 4679604.10 |
| 107 | 554103.34 | 4679596.54 |
| 108 | 554117.00 | 4679582.54 |
| 109 | 554138.03 | 4679560.34 |

LEYENDA

- Expropiación
- Línea Dominio Público AXI