


POLIGONAL VERTICES EXPROPIACIÓN		
VERTICE	X	Y
12	528.529,69	4.700.678,62
13	528.527,04	4.700.678,73
14	528.523,82	4.700.679,71
15	528.520,36	4.700.682,82
16	528.517,49	4.700.688,04
17	528.521,02	4.700.689,76
18	528.510,81	4.700.602,80
19	528.518,35	4.700.698,31
20	528.518,13	4.700.702,72
21	528.518,98	4.700.706,29
22	528.521,81	4.700.709,50
23	528.524,16	4.700.714,94
24	528.475,71	4.700.951,41
25	528.470,74	4.700.953,55


POLIGONAL VERTICES EXPROPIACIÓN		
VERTICE	X	Y
1	528.579,78	4.700.673,90
2	528.581,24	4.700.675,27
3	528.580,10	4.700.678,68
4	528.578,58	4.700.678,17
5	528.573,65	4.700.690,86
6	528.569,55	4.700.701,88
7	528.568,31	4.700.708,78
8	528.570,35	4.700.722,35
9	528.563,59	4.700.734,05
10	528.551,59	4.700.740,84
11	528.546,39	4.700.747,65

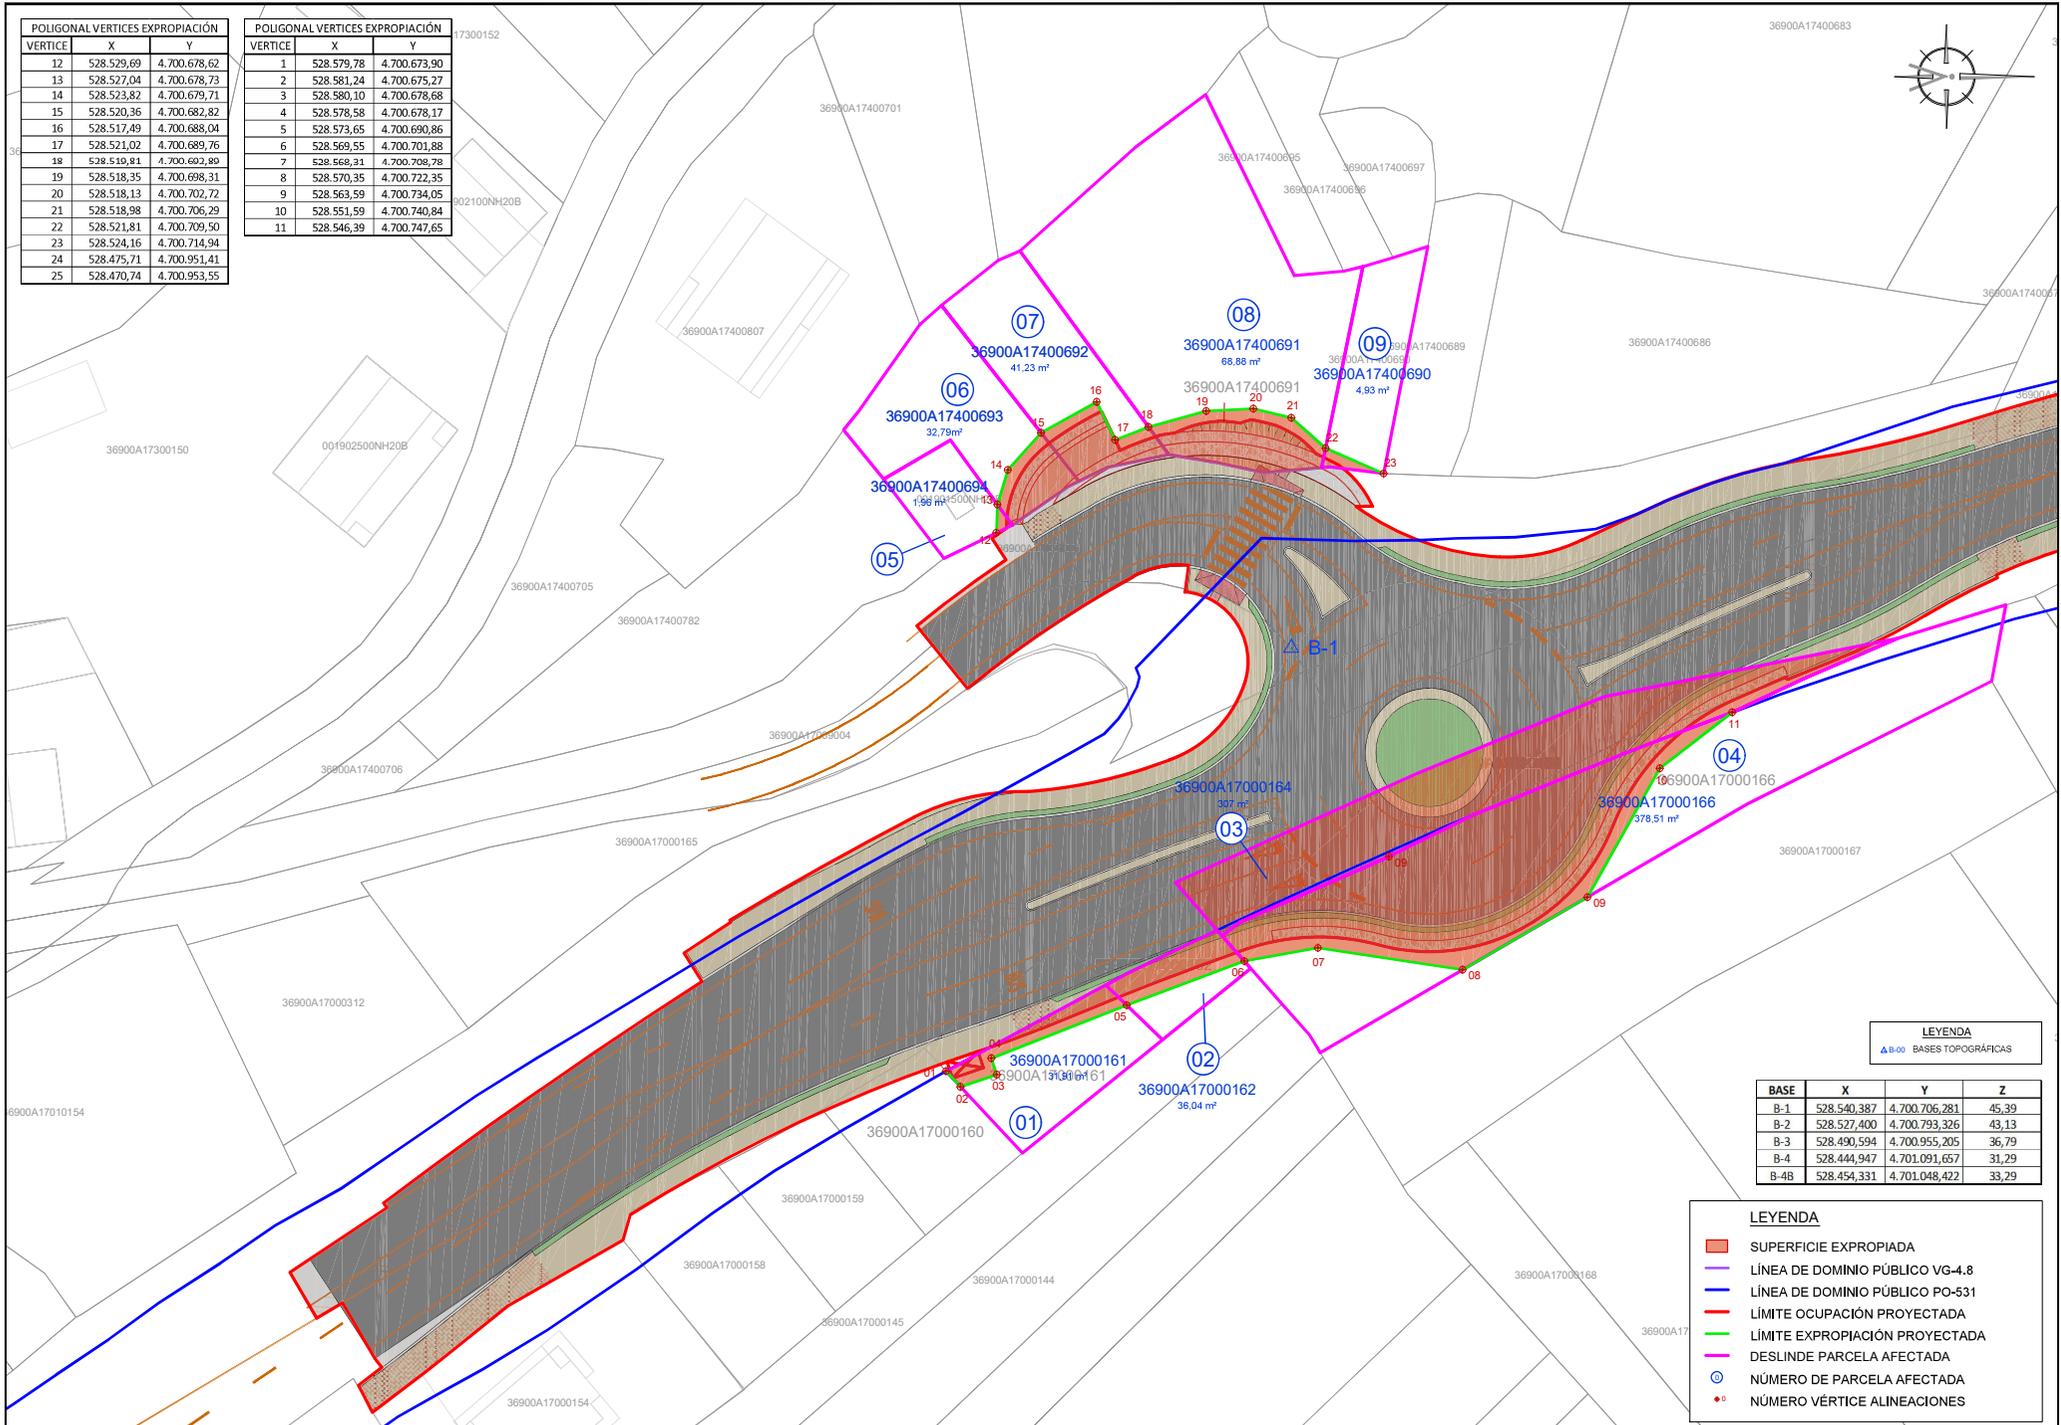

LEYENDA	
▲	B-00 BASES TOPOGRÁFICAS

BASE	X	Y	Z
B-1	528.540,387	4.700.706,281	45,39
B-2	528.527,400	4.700.793,326	43,13
B-3	528.490,594	4.700.955,205	36,79
B-4	528.444,947	4.701.091,657	31,29
B-4B	528.454,331	4.701.048,422	33,29

LEYENDA	
	SUPERFICIE EXPROPIADA
	LÍNEA DE DOMINIO PÚBLICO VG-4.8
	LÍNEA DE DOMINIO PÚBLICO PO-531
	LÍMITE OCUPACIÓN PROYECTADA
	LÍMITE EXPROPIACIÓN PROYECTADA
01	NÚMERO DE PARCELA AFECTADA
●	NÚMERO VERTICE ALINEACIONES

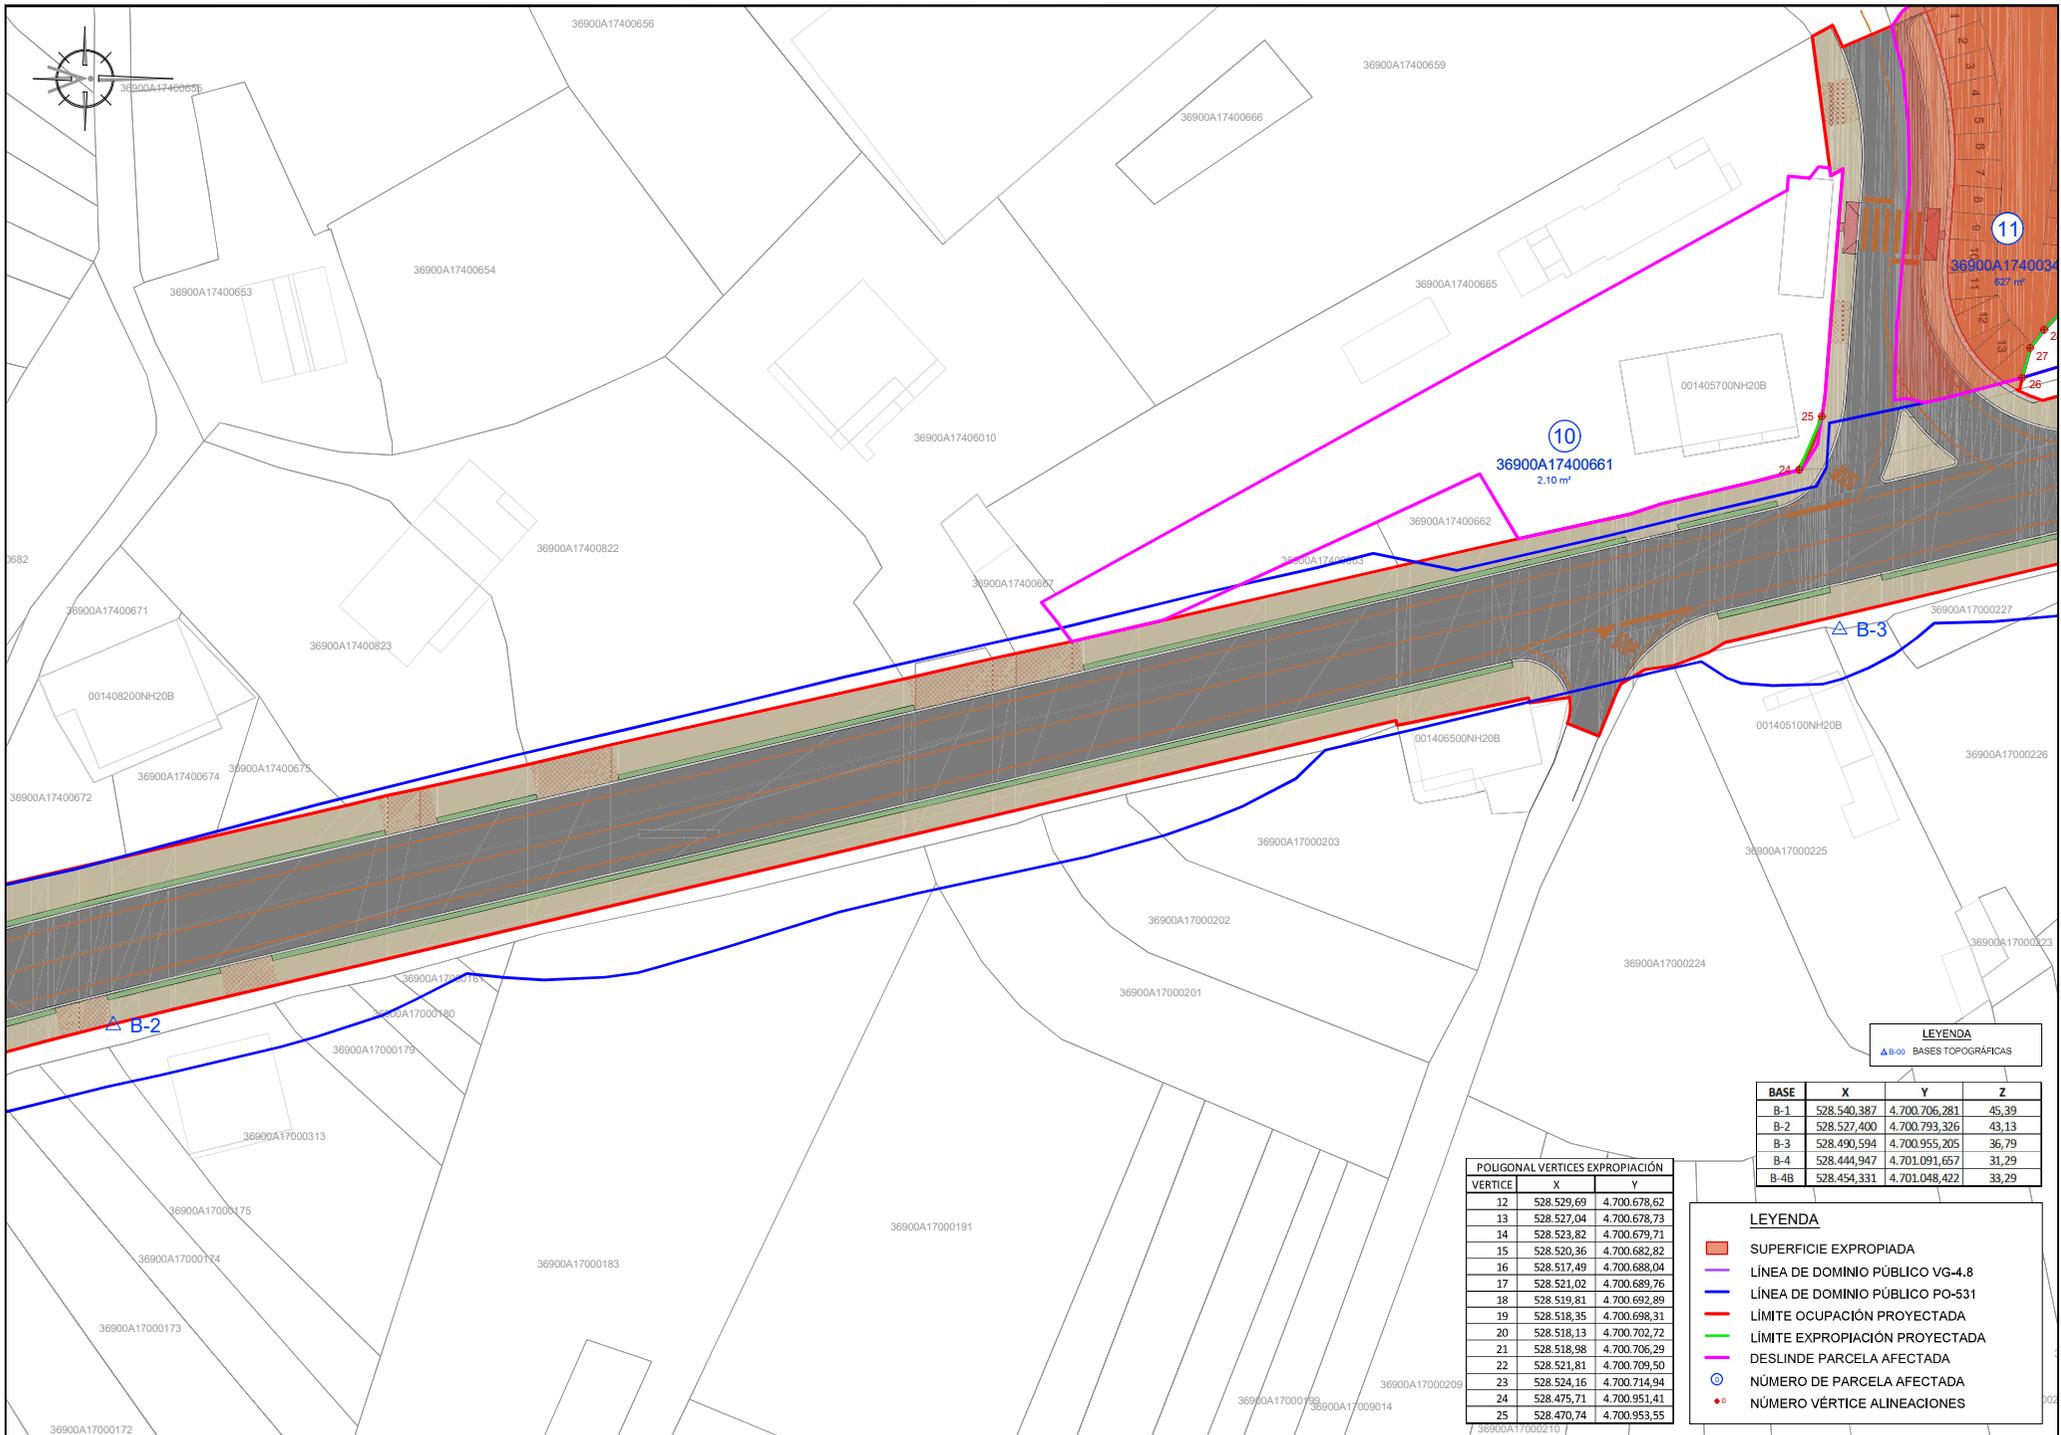


LEYENDA
 ▲ B-00 BASES TOPOGRÁFICAS

BASE	X	Y	Z
B-1	528.540,387	4.700.706,281	45,39
B-2	528.527,400	4.700.793,326	43,13
B-3	528.490,594	4.700.955,205	36,79
B-4	528.444,947	4.701.091,657	31,29
B-48	528.454,331	4.701.048,422	33,29

POLIGONAL VERTICES EXPROPIACIÓN		
VERTICE	X	Y
12	528.529,69	4.700.678,62
13	528.527,04	4.700.678,73
14	528.523,82	4.700.679,71
15	528.520,36	4.700.682,82
16	528.517,49	4.700.688,04
17	528.521,02	4.700.689,76
18	528.519,81	4.700.692,89
19	528.518,35	4.700.698,31
20	528.518,13	4.700.702,72
21	528.518,98	4.700.706,29
22	528.521,81	4.700.709,50
23	528.524,16	4.700.714,94
24	528.475,71	4.700.951,41
25	528.470,74	4.700.953,55

- LEYENDA
- SUPERFICIE EXPROPIADA
 - LÍNEA DE DOMINIO PÚBLICO VG-4.8
 - LÍNEA DE DOMINIO PÚBLICO PO-531
 - LÍMITE OCUPACIÓN PROYECTADA
 - LÍMITE EXPROPIACIÓN PROYECTADA
 - DESLINDE PARCELA AFECTADA
 - NÚMERO DE PARCELA AFECTADA
 - NÚMERO VERTICE ALINEACIONES

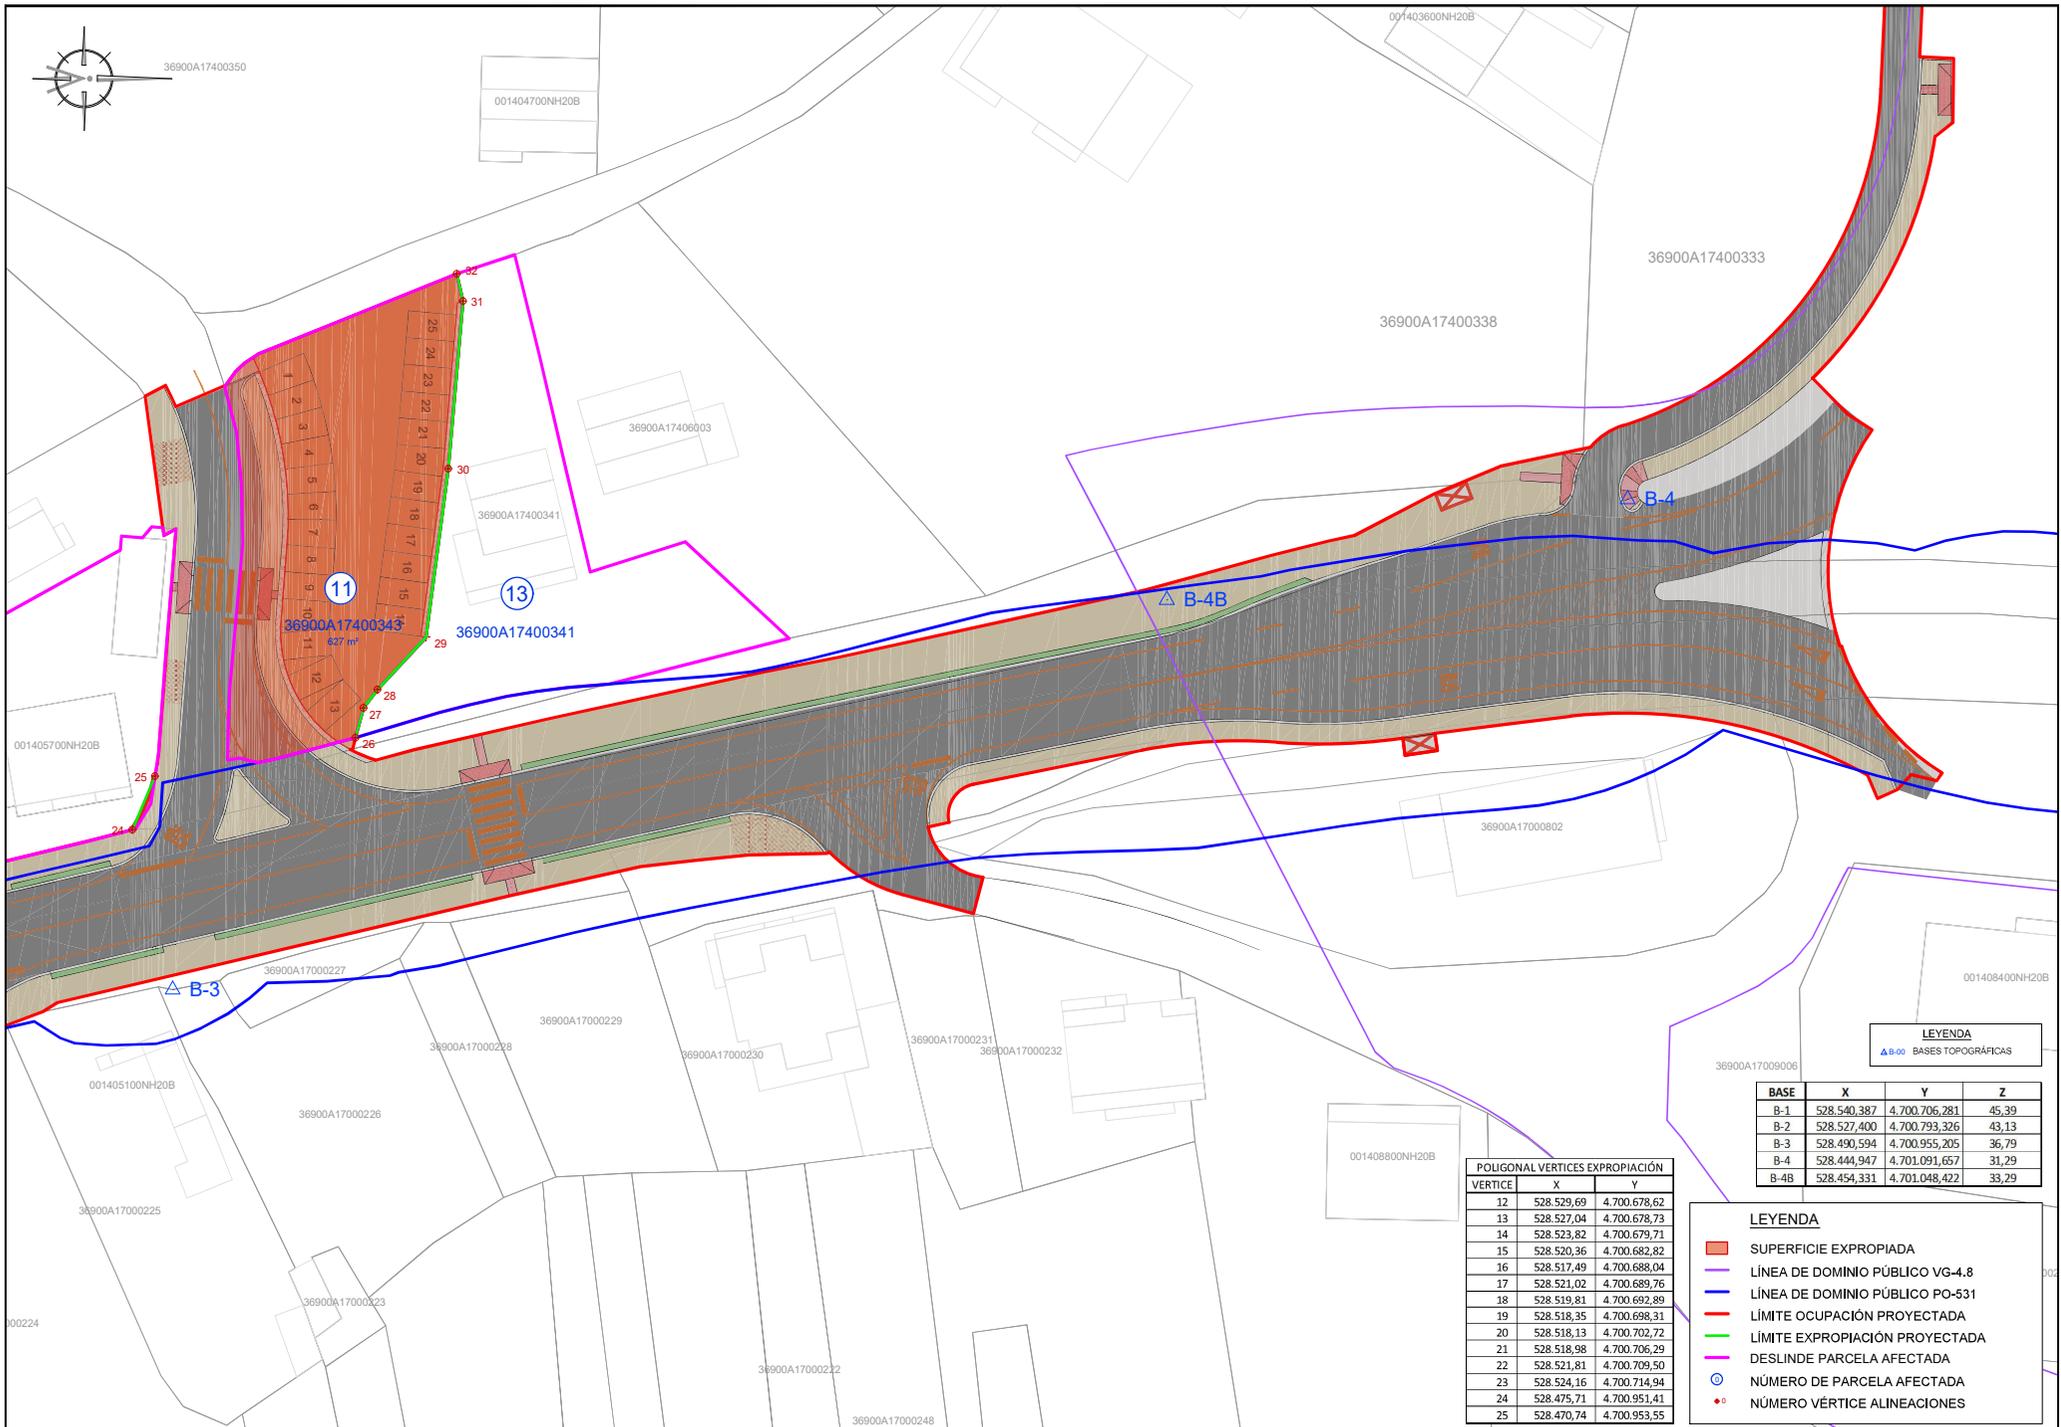


LEYENDA
▲ B-00 BASES TOPOGRÁFICAS

BASE	X	Y	Z
B-1	528.540,387	4.700.706,281	45,39
B-2	528.527,400	4.700.793,326	43,13
B-3	528.490,594	4.700.955,205	36,79
B-4	528.444,947	4.701.091,657	31,29
B-4B	528.454,331	4.701.048,422	33,29

POLIGONAL VERTICES EXPROPIACIÓN		
VERTICE	X	Y
12	528.529,69	4.700.678,62
13	528.527,04	4.700.678,73
14	528.523,82	4.700.679,71
15	528.520,36	4.700.682,82
16	528.517,49	4.700.688,04
17	528.521,02	4.700.689,76
18	528.519,81	4.700.692,89
19	528.518,35	4.700.698,31
20	528.518,13	4.700.702,72
21	528.518,98	4.700.706,29
22	528.521,81	4.700.709,50
23	528.524,16	4.700.714,94
24	528.475,71	4.700.951,41
25	528.470,74	4.700.953,55

- LEYENDA
- SUPERFICIE EXPROPIADA
 - LÍNEA DE DOMINIO PÚBLICO VG-4.8
 - LÍNEA DE DOMINIO PÚBLICO PO-531
 - LÍMITE OCUPACIÓN PROYECTADA
 - LÍMITE EXPROPIACIÓN PROYECTADA
 - DESLINDE PARCELA AFECTADA
 - NÚMERO DE PARCELA AFECTADA
 - NÚMERO VÉRTICE ALINEACIONES

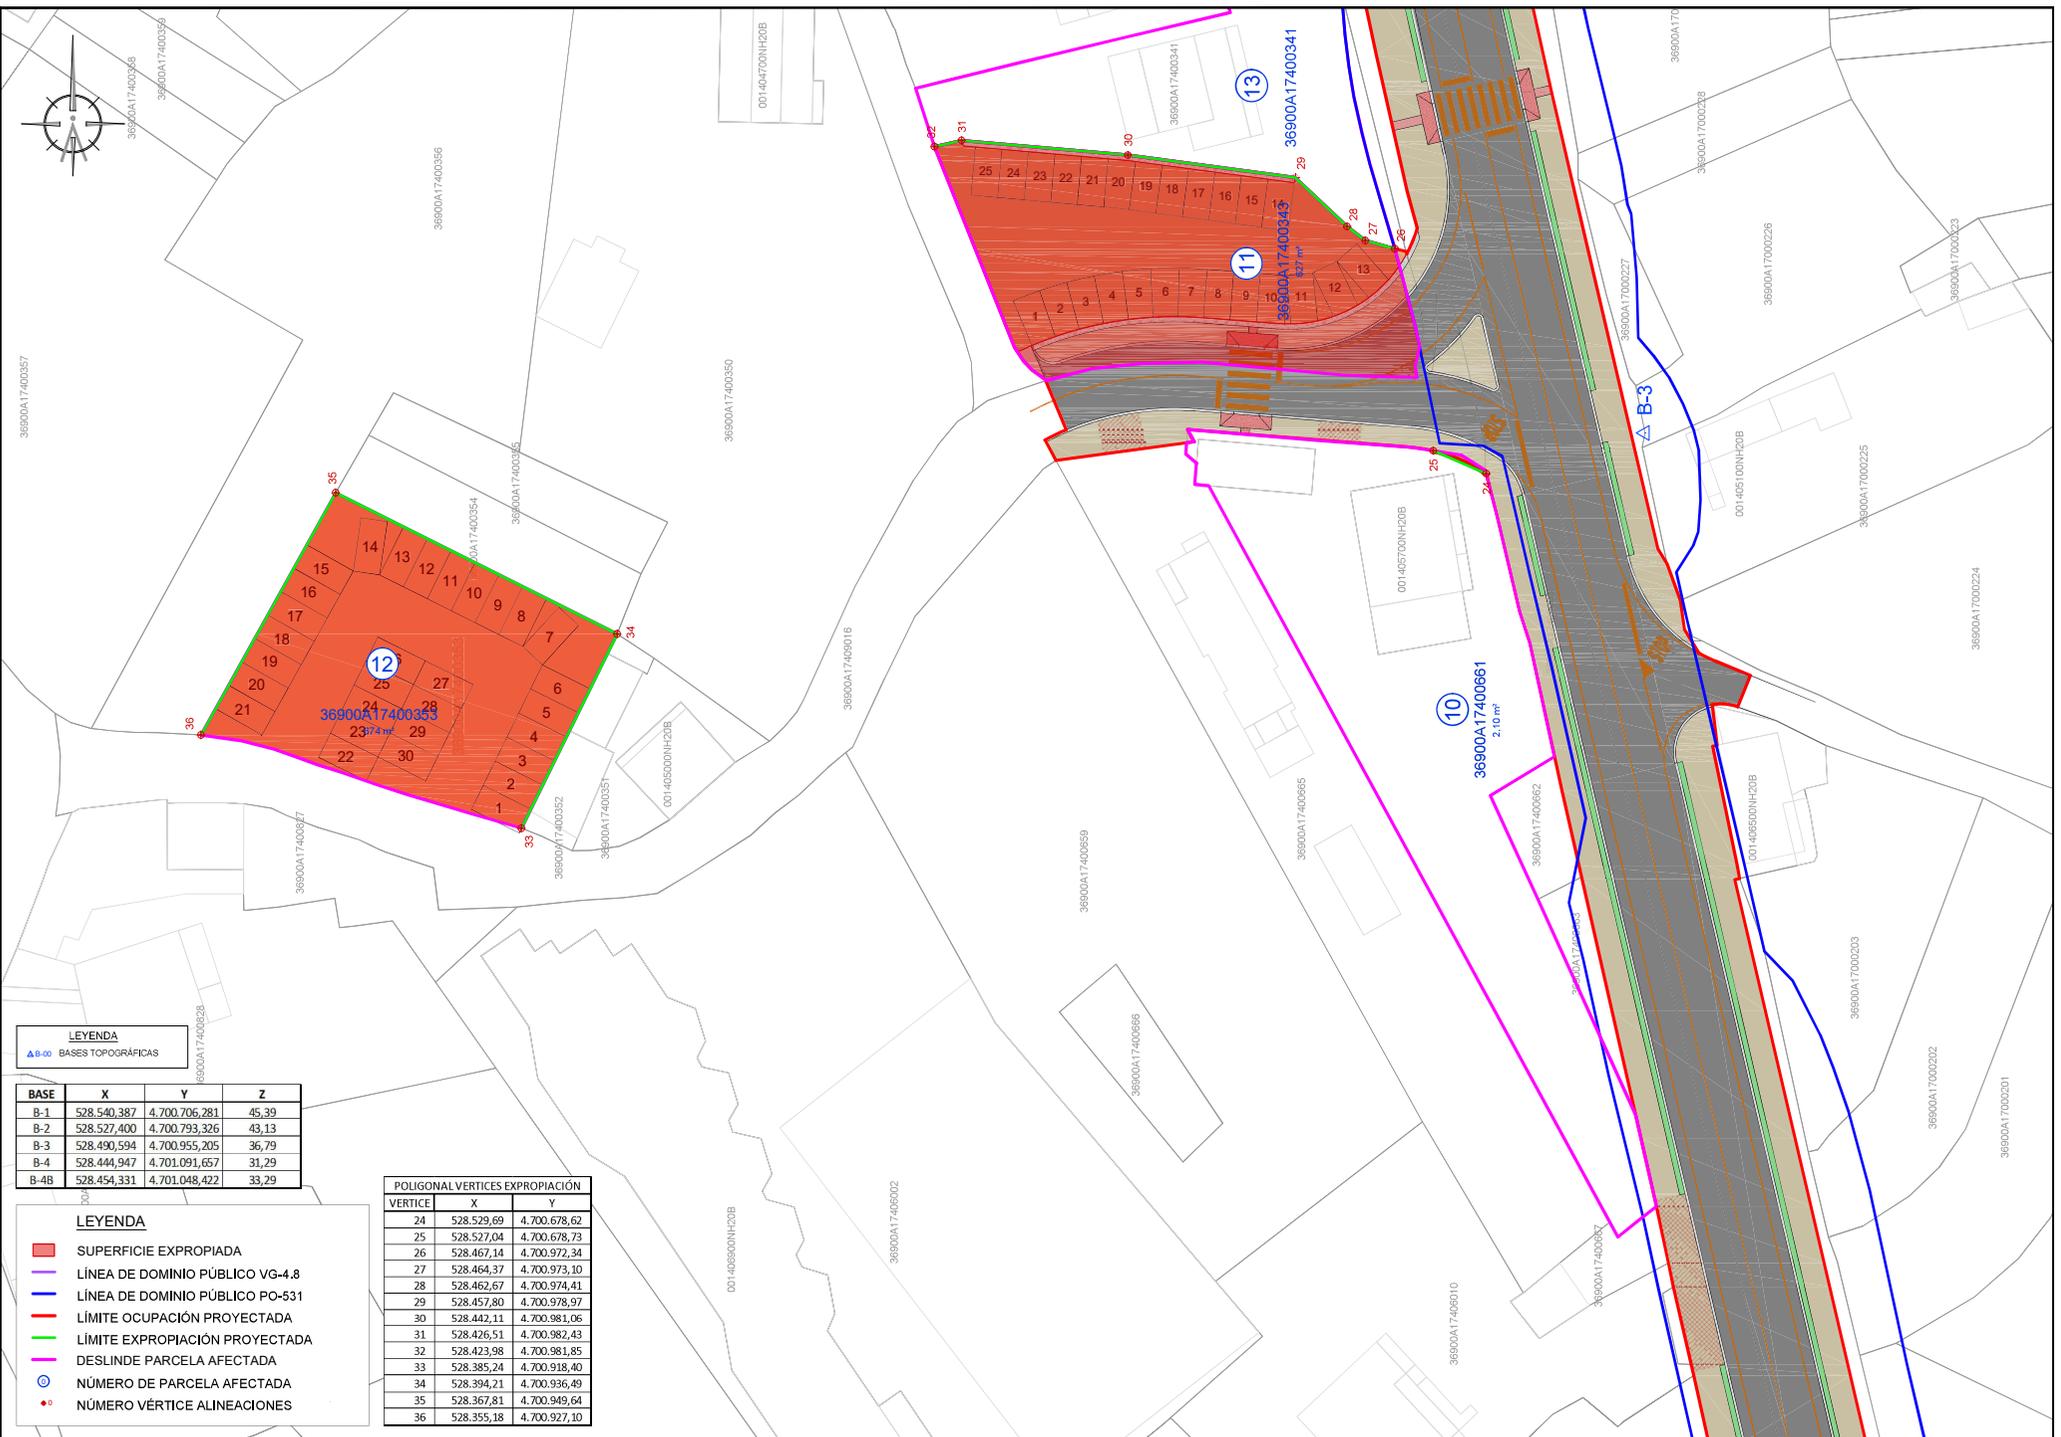

LEYENDA
 ▲ B.00 BASES TOPOGRÁFICAS

BASE	X	Y	Z
B-1	528.540,387	4.700.706,281	45,39
B-2	528.527,400	4.700.793,326	43,13
B-3	528.490,594	4.700.955,205	36,79
B-4	528.444,947	4.701.091,657	31,29
B-4B	528.454,331	4.701.048,422	33,29

POLIGONAL VERTICES EXPROPIACIÓN		
VERTICE	X	Y
24	528.529,69	4.700.678,62
25	528.527,04	4.700.678,73
26	528.467,14	4.700.972,34
27	528.464,37	4.700.973,10
28	528.462,67	4.700.974,41
29	528.457,80	4.700.978,97
30	528.442,11	4.700.981,06
31	528.426,51	4.700.982,43
32	528.423,98	4.700.981,85
33	528.385,24	4.700.918,40
34	528.394,21	4.700.936,49
35	528.367,81	4.700.949,64
36	528.355,18	4.700.927,10

LEYENDA

- SUPERFICIE EXPROPIADA
- LÍNEA DE DOMINIO PÚBLICO VG-4.8
- LÍNEA DE DOMINIO PÚBLICO PO-531
- LÍMITE OCUPACIÓN PROYECTADA
- LÍMITE EXPROPIACIÓN PROYECTADA
- DESLINDE PARCELA AFECTADA
- NÚMERO DE PARCELA AFECTADA
- NÚMERO VÉRTICE ALINEACIONES