


| UTM. ED50 | | | UTM. ED50 | | |
|-----------|-------------|--------------|-----------|-------------|--------------|
| PUNTO | COORD. X | COORD. Y | PUNTO | COORD. X | COORD. Y |
| 1 | 549843,4858 | 4660206,9385 | 23 | 549887,7917 | 4660132,1512 |
| 2 | 549849,5421 | 4660206,3478 | 24 | 549886,6477 | 4660139,4142 |
| 3 | 549857,0638 | 4660204,5527 | 25 | 549886,6404 | 4660148,2924 |
| 4 | 549866,2073 | 4660202,2920 | 26 | 549887,1842 | 4660151,4886 |
| 5 | 549871,0982 | 4660200,8658 | 27 | 549889,0009 | 4660156,2813 |
| 6 | 549876,1413 | 4660200,4239 | 28 | 549892,5038 | 4660162,2995 |
| 7 | 549880,9325 | 4660200,3749 | 29 | 549894,4029 | 4660164,6141 |
| 8 | 549887,4430 | 4660199,9146 | 30 | 549897,5926 | 4660166,5390 |
| 9 | 549888,6530 | 4660197,0549 | 31 | 549899,1655 | 4660167,7619 |
| 10 | 549885,2189 | 4660192,5421 | 32 | 549902,8039 | 4660171,0221 |
| 11 | 549881,0074 | 4660186,8601 | 33 | 549906,6131 | 4660173,7829 |
| 12 | 549878,7616 | 4660182,5462 | 34 | 549916,4815 | 4660180,2731 |
| 13 | 549877,0492 | 4660178,3505 | 35 | 549918,9620 | 4660182,4070 |
| 14 | 549875,4407 | 4660173,7225 | 36 | 549921,6256 | 4660185,4771 |
| 15 | 549874,1573 | 4660169,2347 | 37 | 549923,9142 | 4660189,3239 |
| 16 | 549873,2572 | 4660164,6654 | 38 | 549925,1926 | 4660193,5965 |
| 17 | 549872,3350 | 4660157,9196 | 39 | 549926,1322 | 4660201,8642 |
| 18 | 549875,6908 | 4660152,0945 | 40 | 549925,8460 | 4660206,0496 |
| 19 | 549875,3849 | 4660144,7741 | 41 | 549924,8301 | 4660210,3037 |
| 20 | 549875,9177 | 4660137,4667 | 42 | 549926,9804 | 4660218,3767 |
| 21 | 549876,7506 | 4660137,9883 | 43 | 549933,9896 | 4660224,3873 |
| 22 | 549879,0966 | 4660129,8562 | 44 | 549935,4550 | 4660226,5241 |

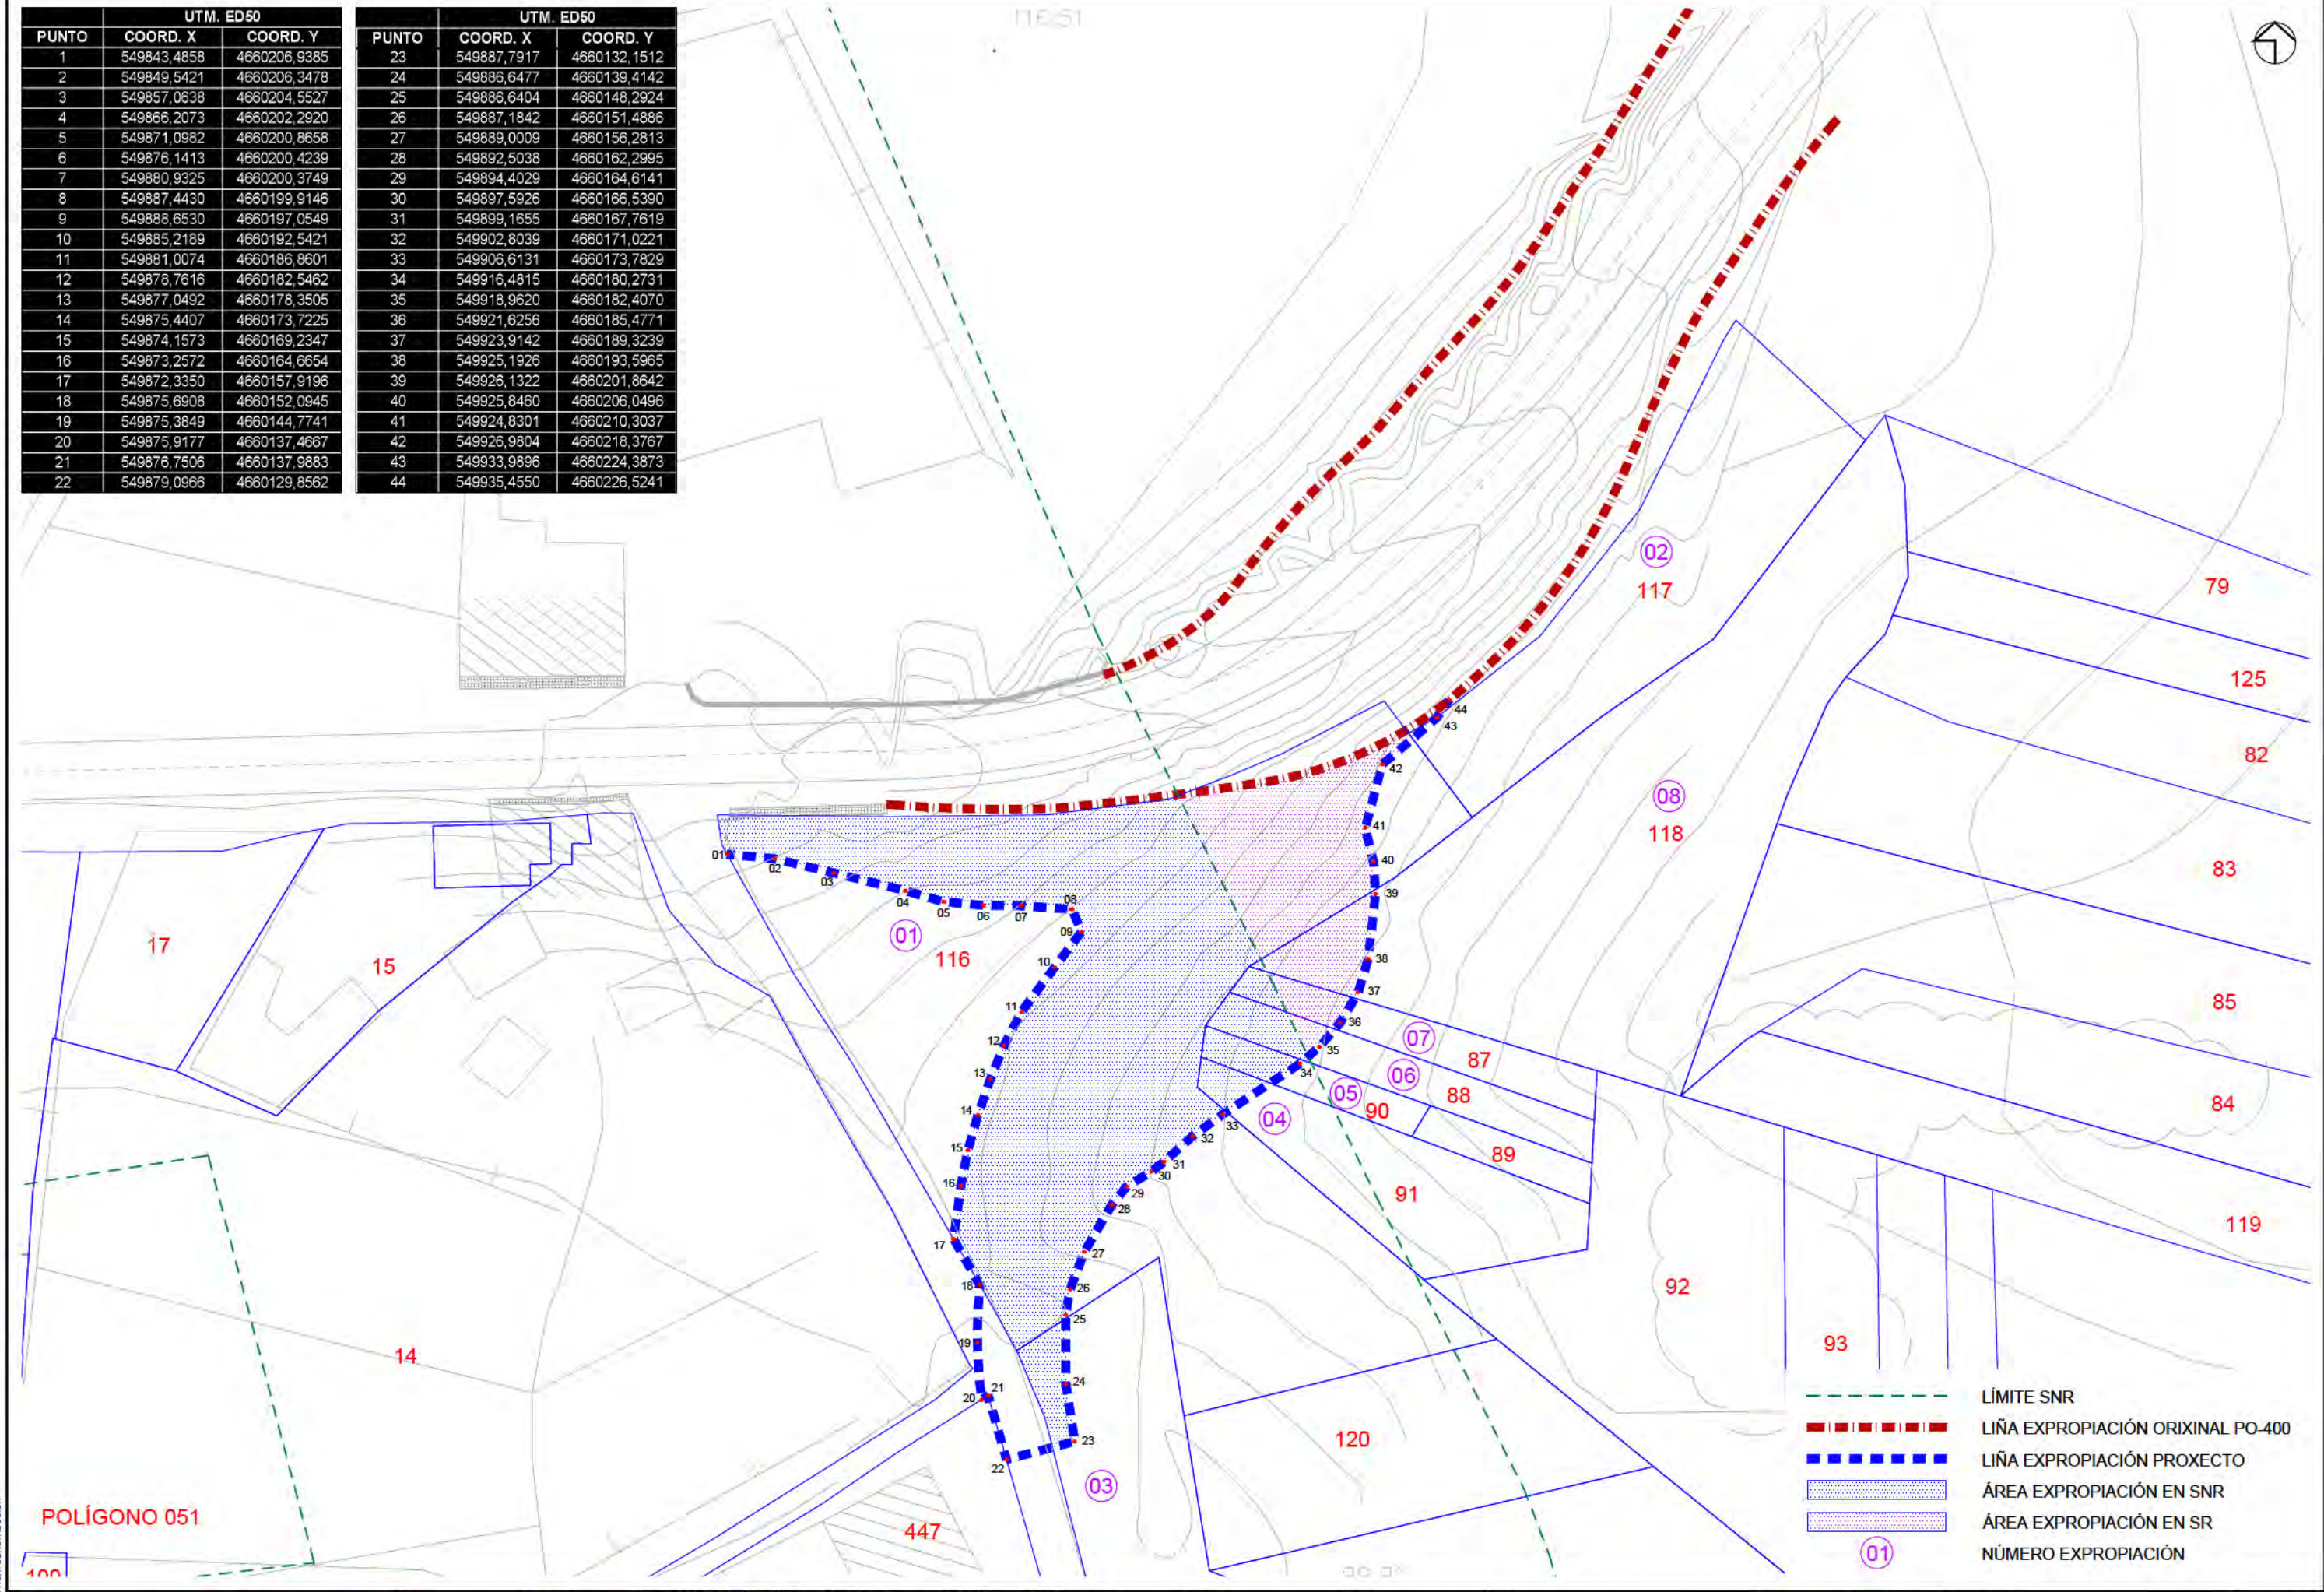

POLIGONO 051

- LÍMITE SNR
- LIÑA EXPROPIACIÓN ORIGINAL PO-400
- LIÑA EXPROPIACIÓN PROXECTO
- ÁREA EXPROPIACIÓN EN SNR
- ÁREA EXPROPIACIÓN EN SR
- NÚMERO EXPROPIACIÓN

EDICIÓN: 00 - PROJ. CONSTRUCCIÓN