




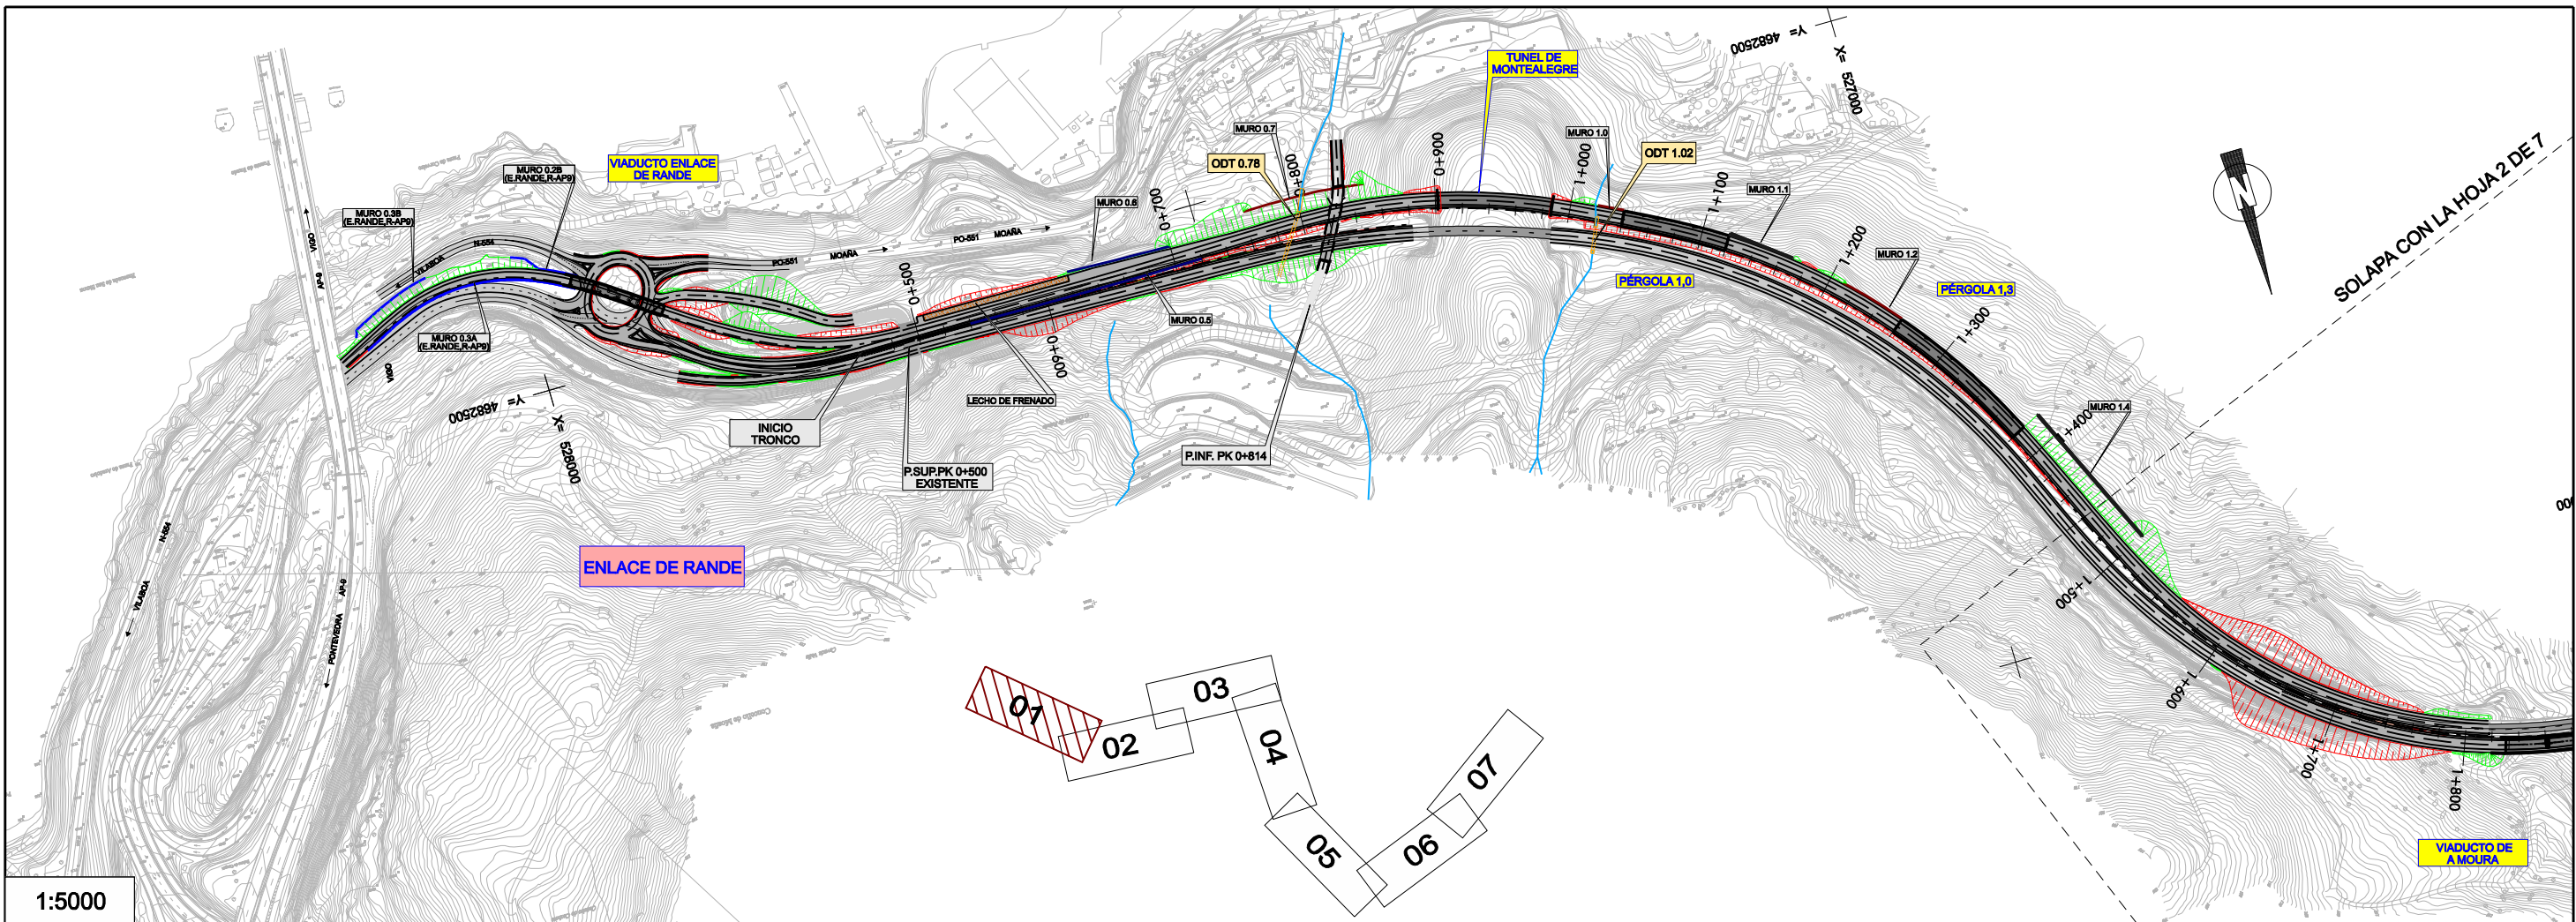


1:5000
H 1:5000
V 1:1500

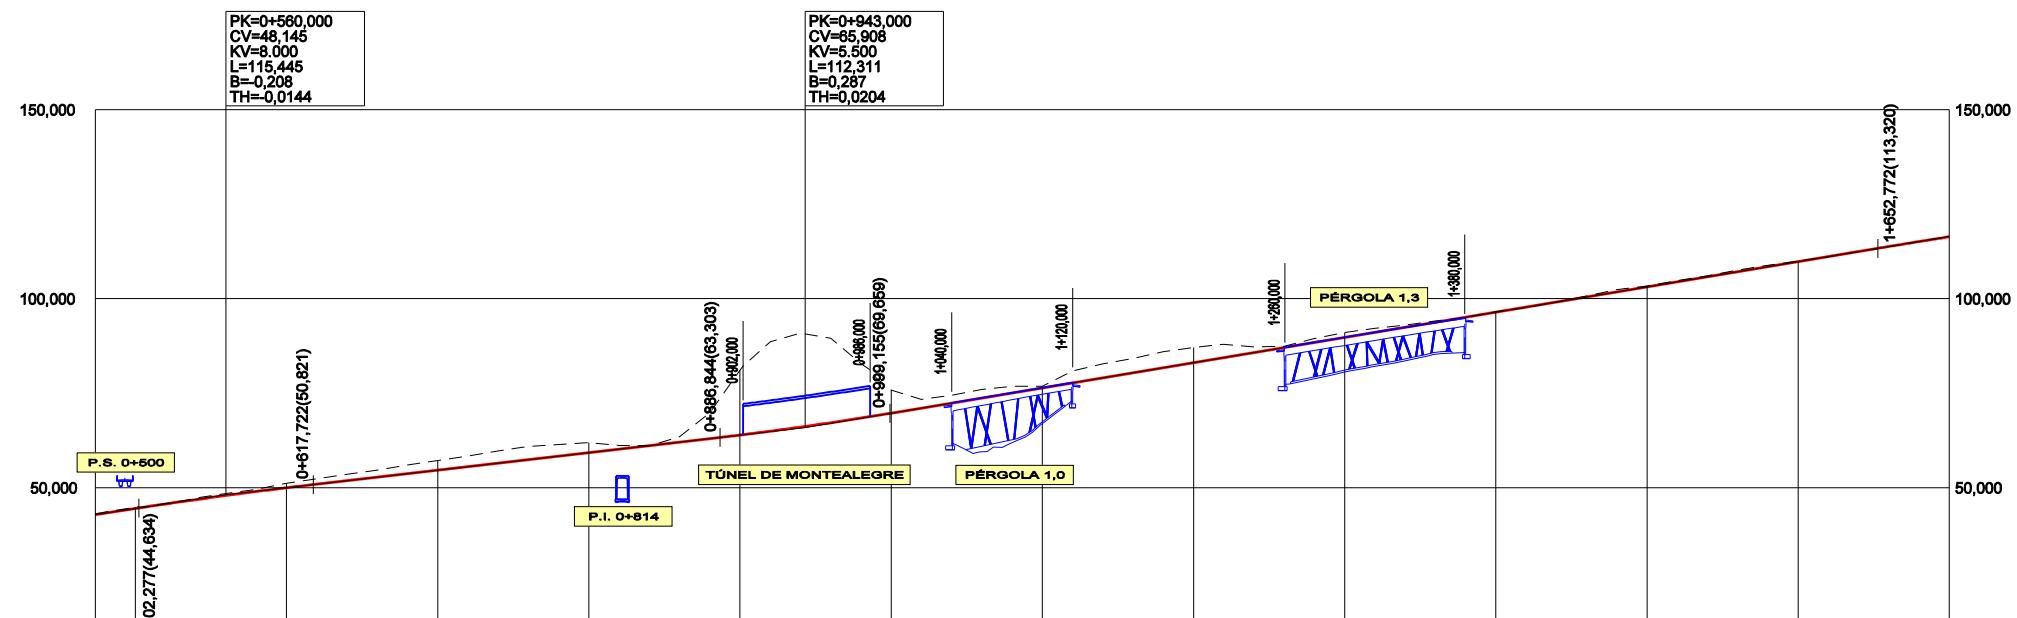


GRADIENTES Y PENDIENTES		6,08%				4,64%				6,68%					
COTAS	RASANTE	42,885	44,468	46,980	54,638	58,276	63,929	68,716	76,398	83,078	88,755	96,495	103,115	108,795	116,398
	TERRENO	43,081	44,837	51,137	57,219	61,912	81,084	75,805	76,882	87,082	91,049	96,635	103,369	109,505	116,393
DISTANCIAS ACUMULADAS		473,502	500,000	600,000	700,000	800,000	900,000	0,000	100,000	200,000	300,000	400,000	500,000	600,000	700,000
KILOMETRAJE		0,50						1,00					1,50		1,70

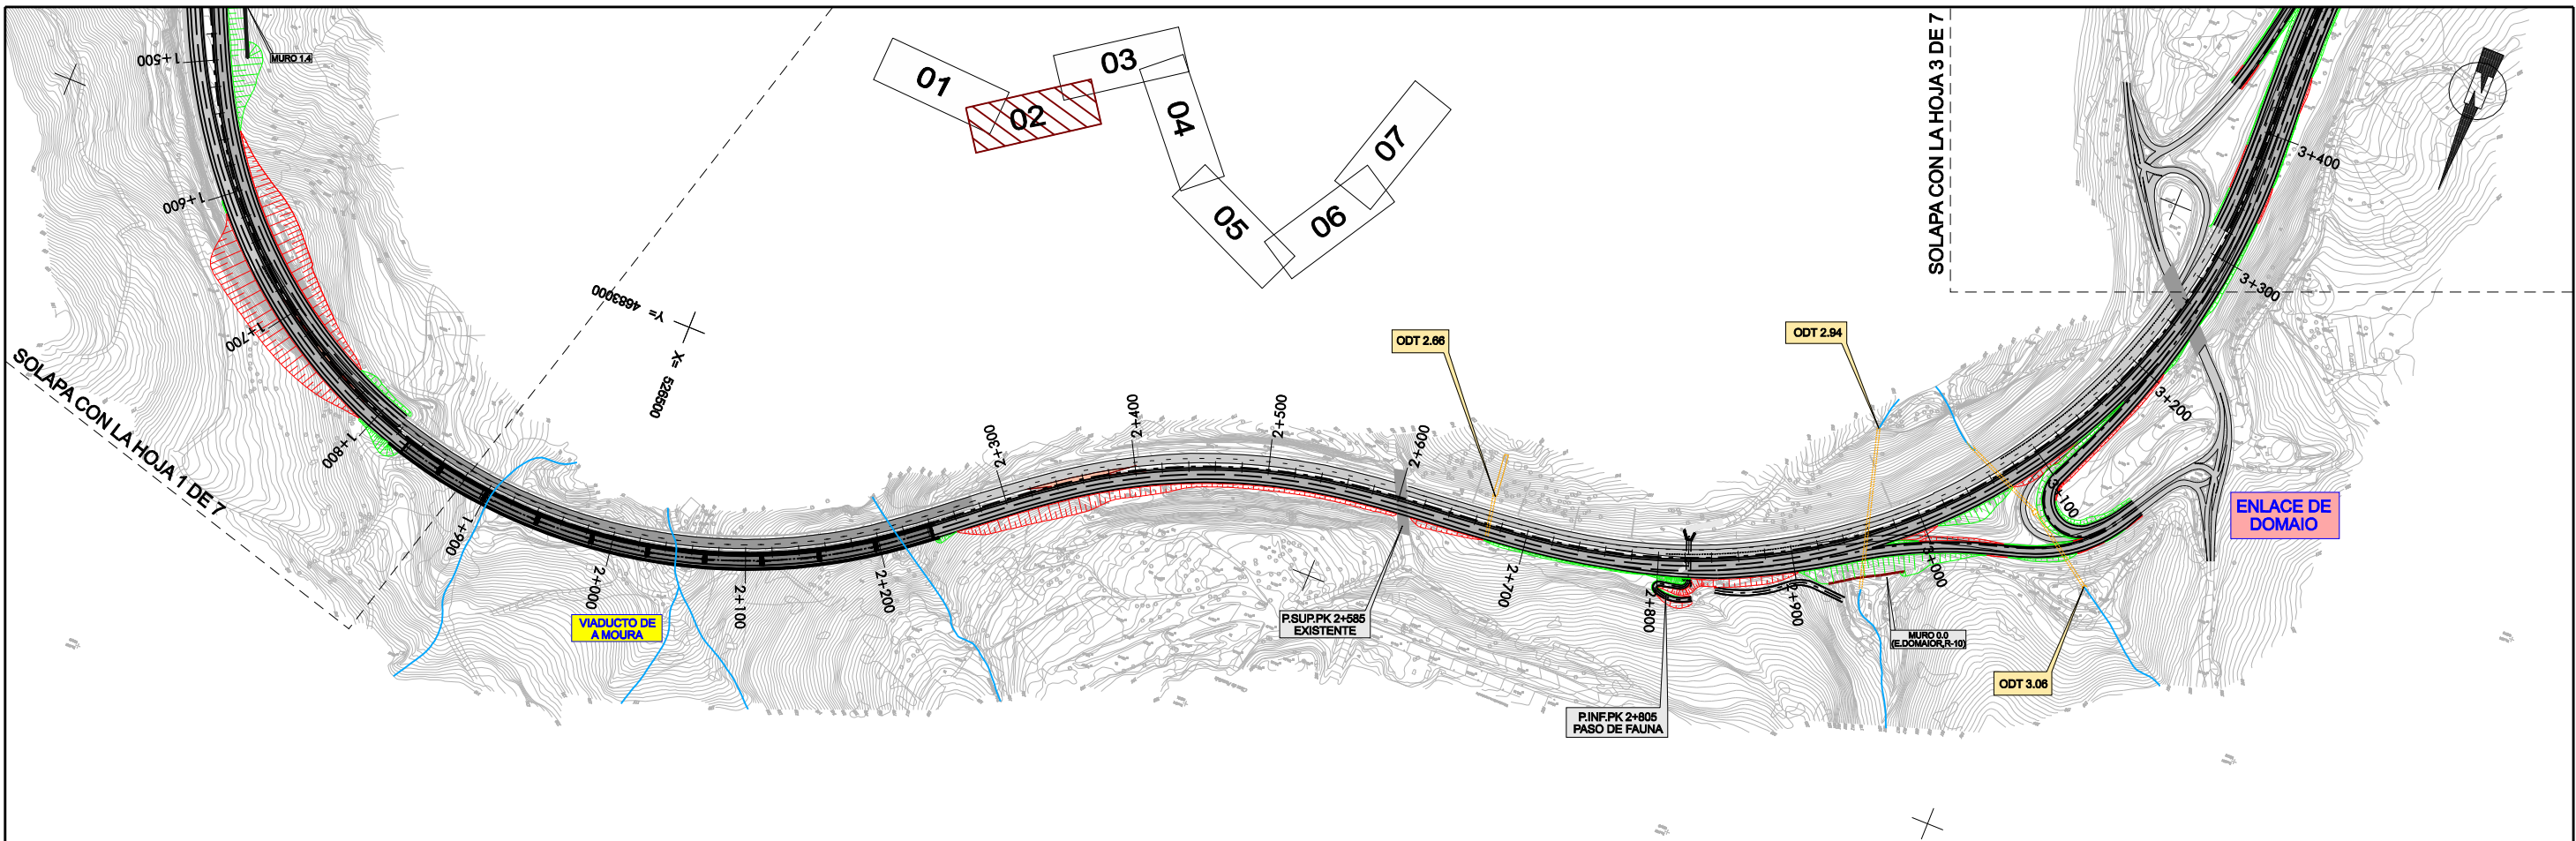

1:5000
H 1:5000
V 1:1500

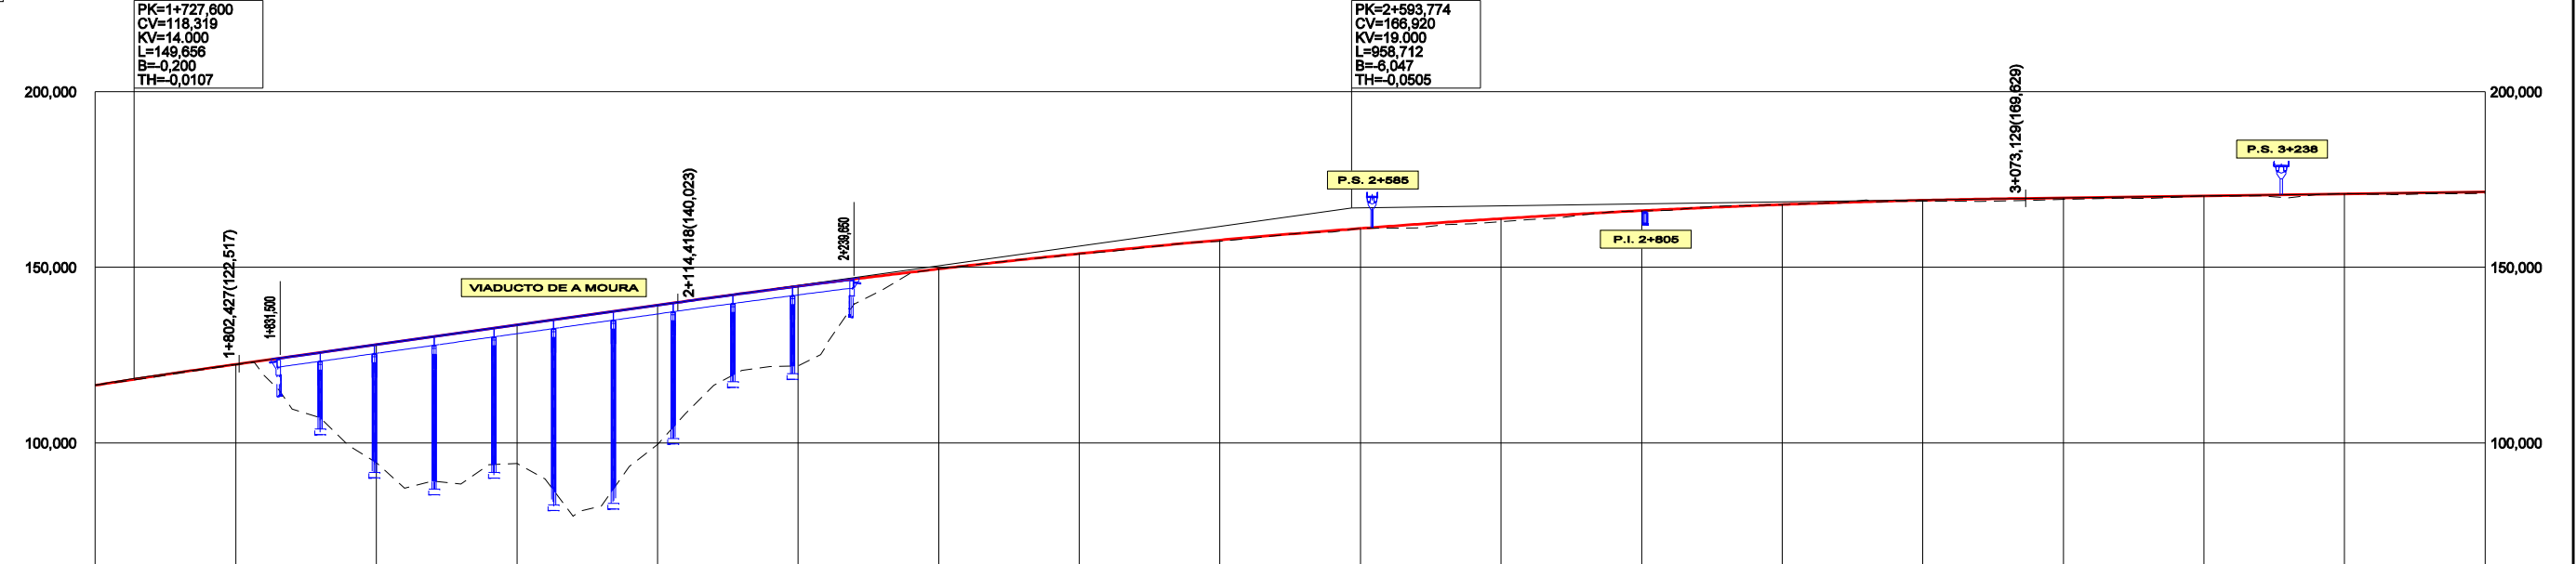


GRADIENTES Y PENDIENTES		5,61%																		0,57%																	
COTAS	RASANTE	116,396	122,381	127,962	133,603	139,214	144,833	148,630	153,901	157,746	161,064	163,886	166,122	167,962	168,075	168,781	170,346	170,911	171,476																		
	TERRENO	116,393	122,298	94,378	94,162	98,542	121,951	148,634	153,812	157,375	161,189	162,980	166,020	167,879	168,846	169,309	170,329	171,006	171,045																		
DISTANCIAS ACUMULADAS		700,000	800,000	900,000	0,000	100,000	200,000	300,000	400,000	500,000	600,000	700,000	800,000	900,000	0,000	100,000	200,000	300,000	400,000																		
KILOMETRAJE					2,00					2,50					3,00				3,40																		

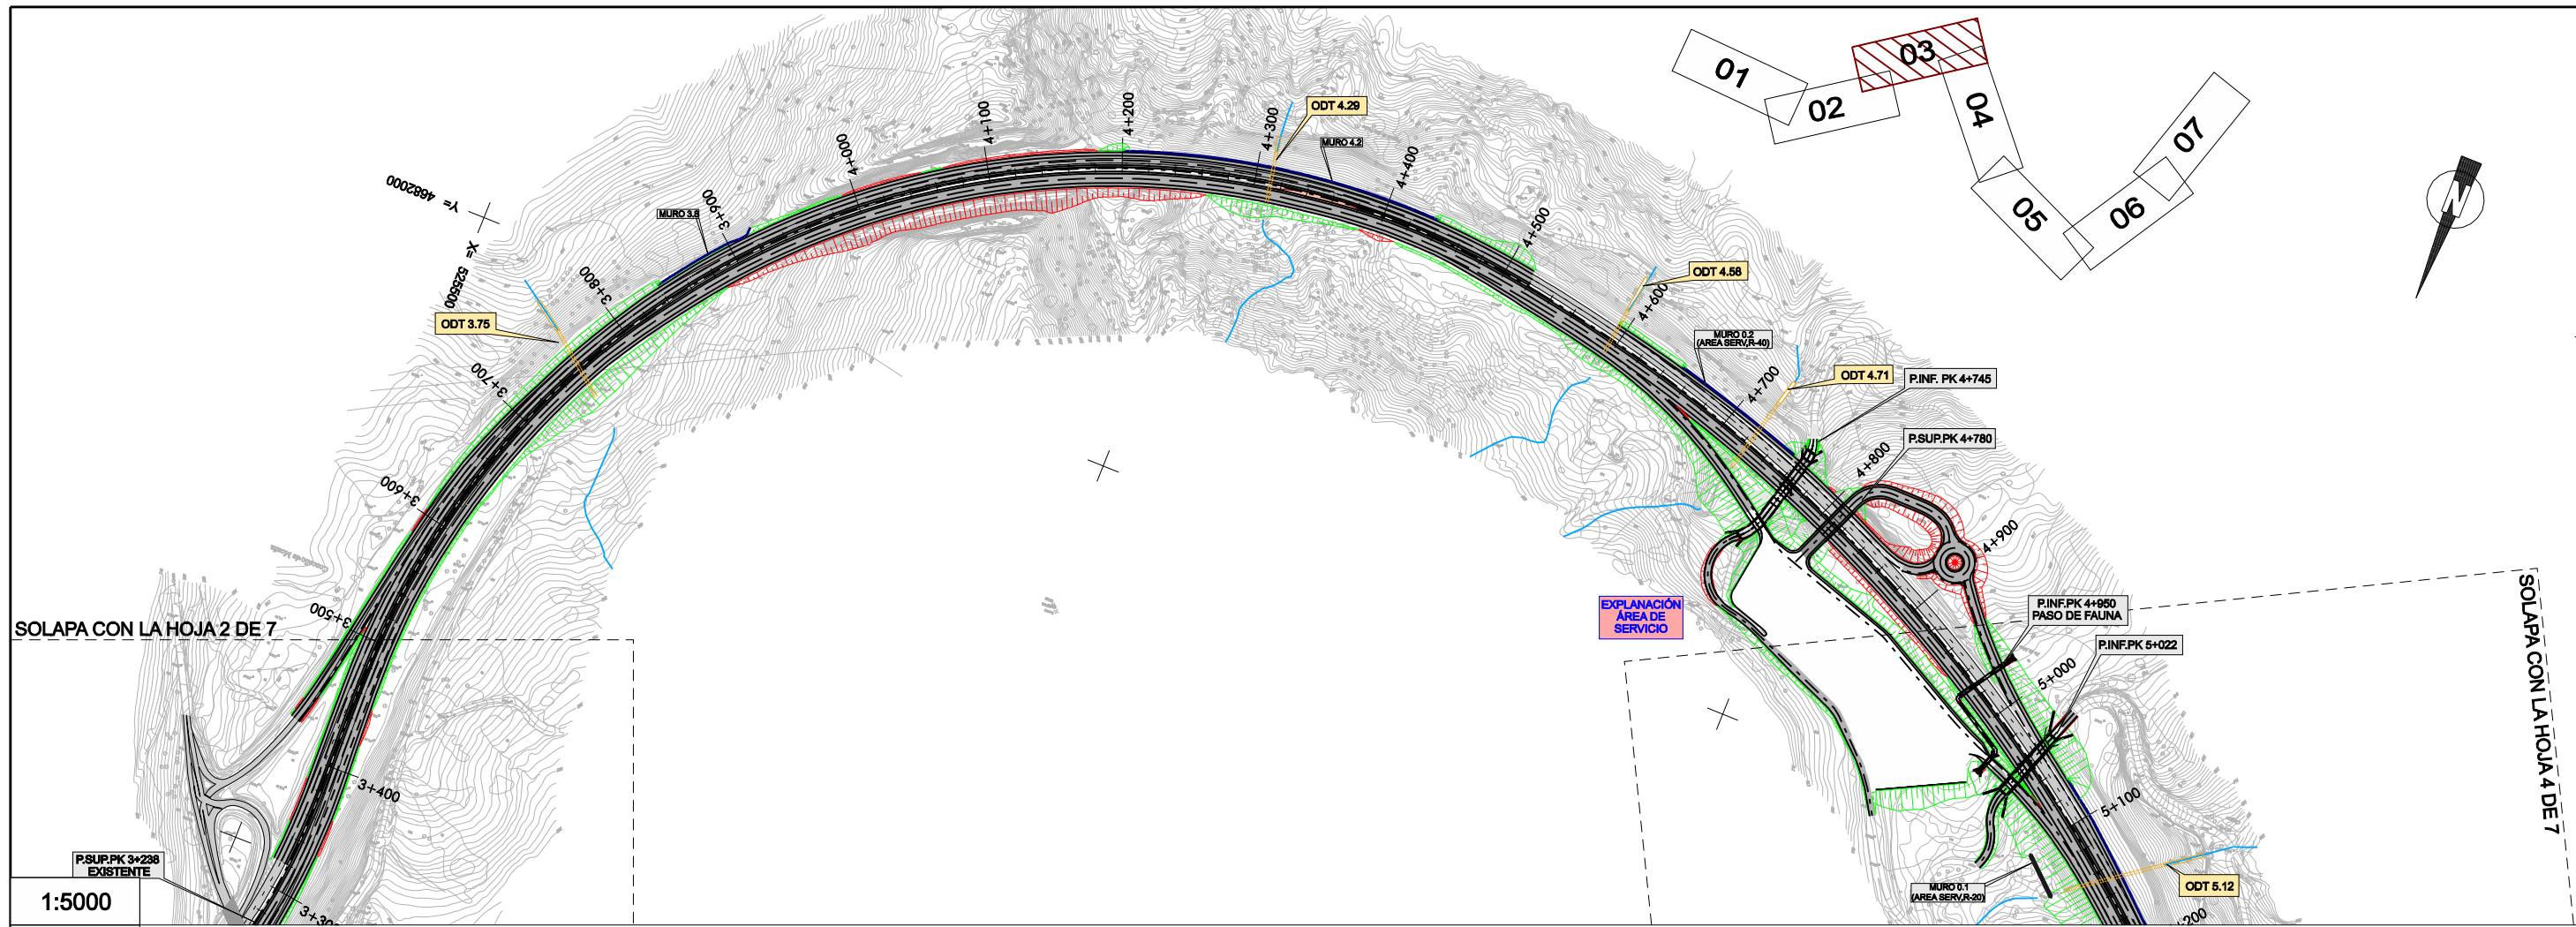

1:5000
H 1:5000
V 1:1500



GRADIENTES Y PENDIENTES		0,57%										-1,57%										-1,11%									
KILOMETRAJE		3,50						4,00					4,50					5,00	5,10												

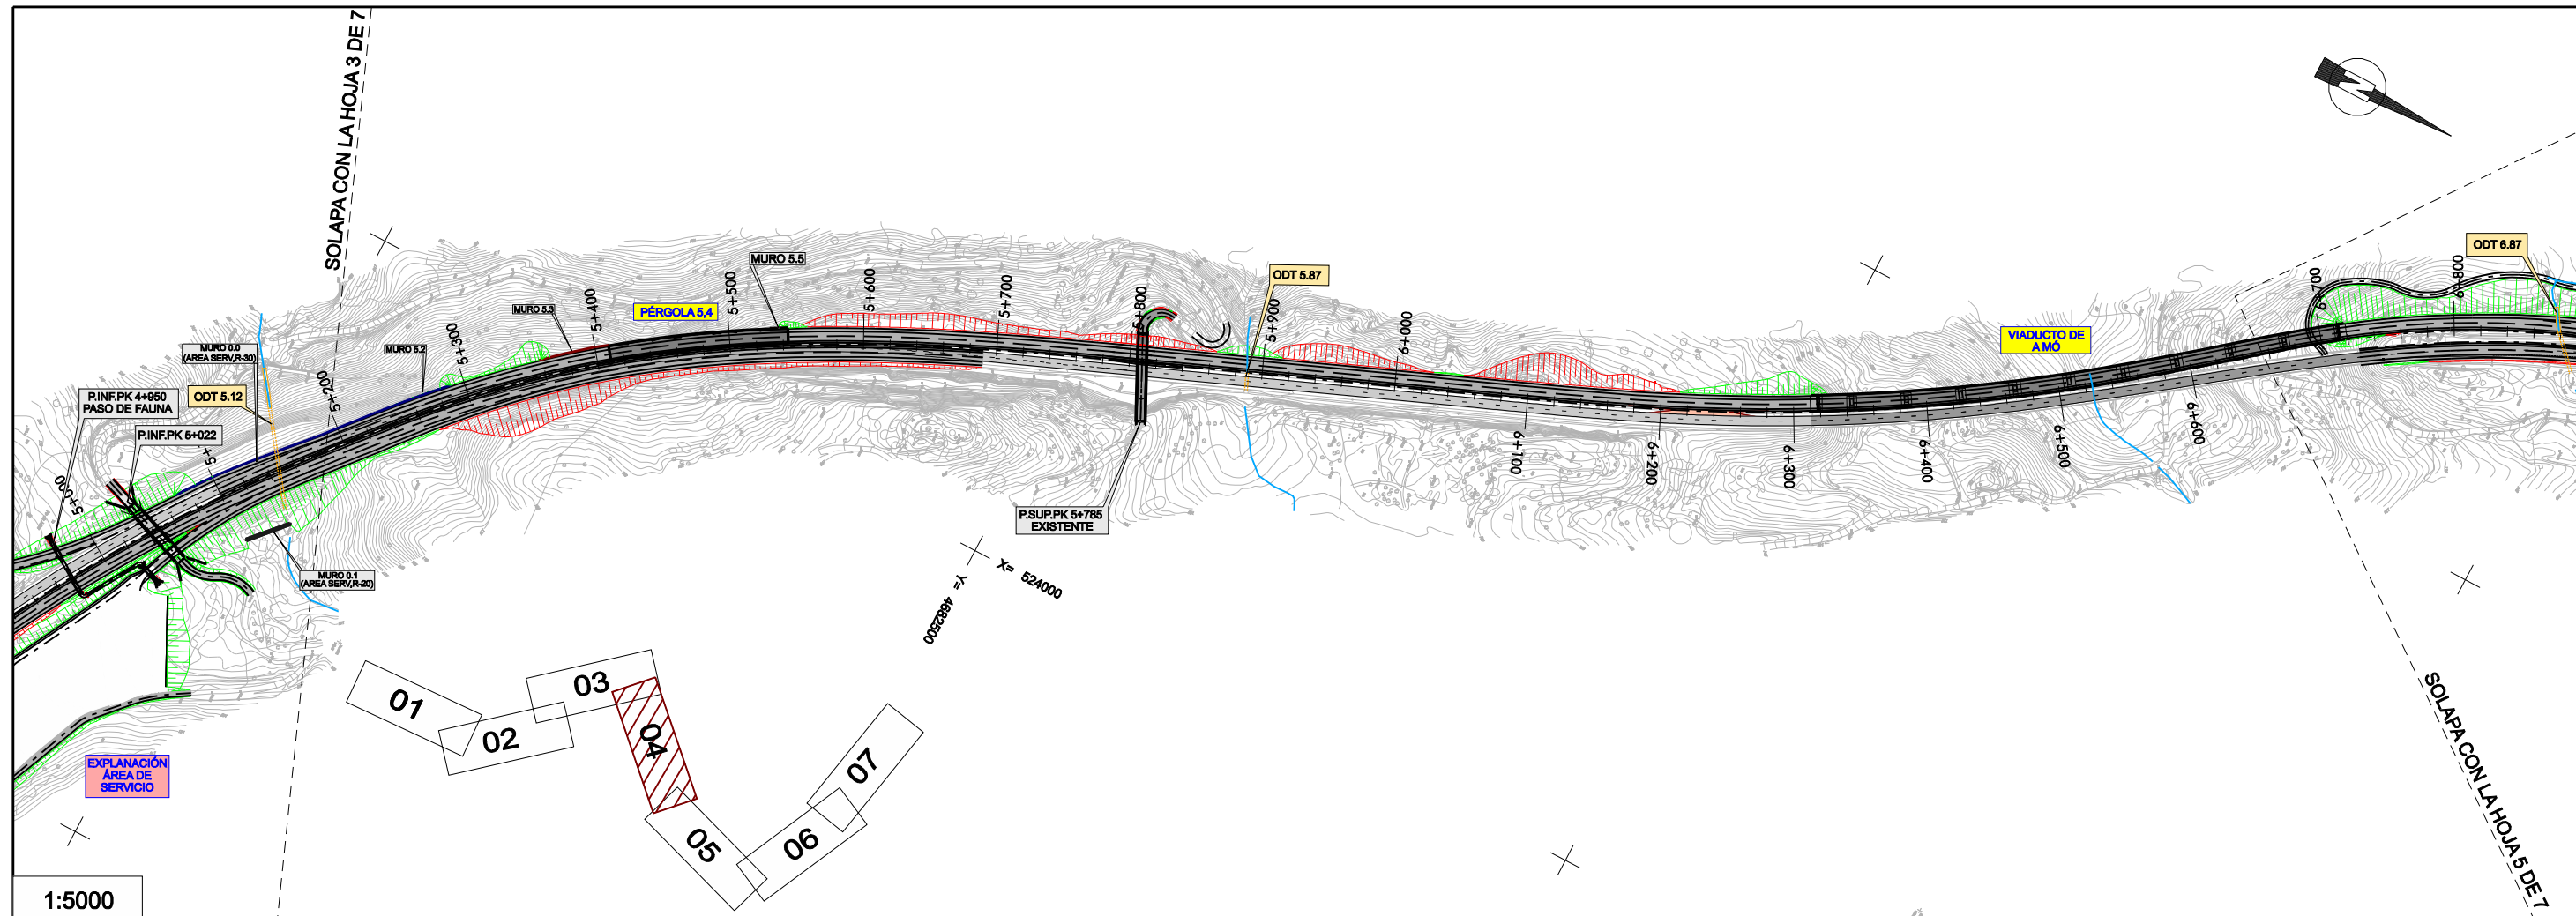


1:5000

H 1:5000


V 1:1500





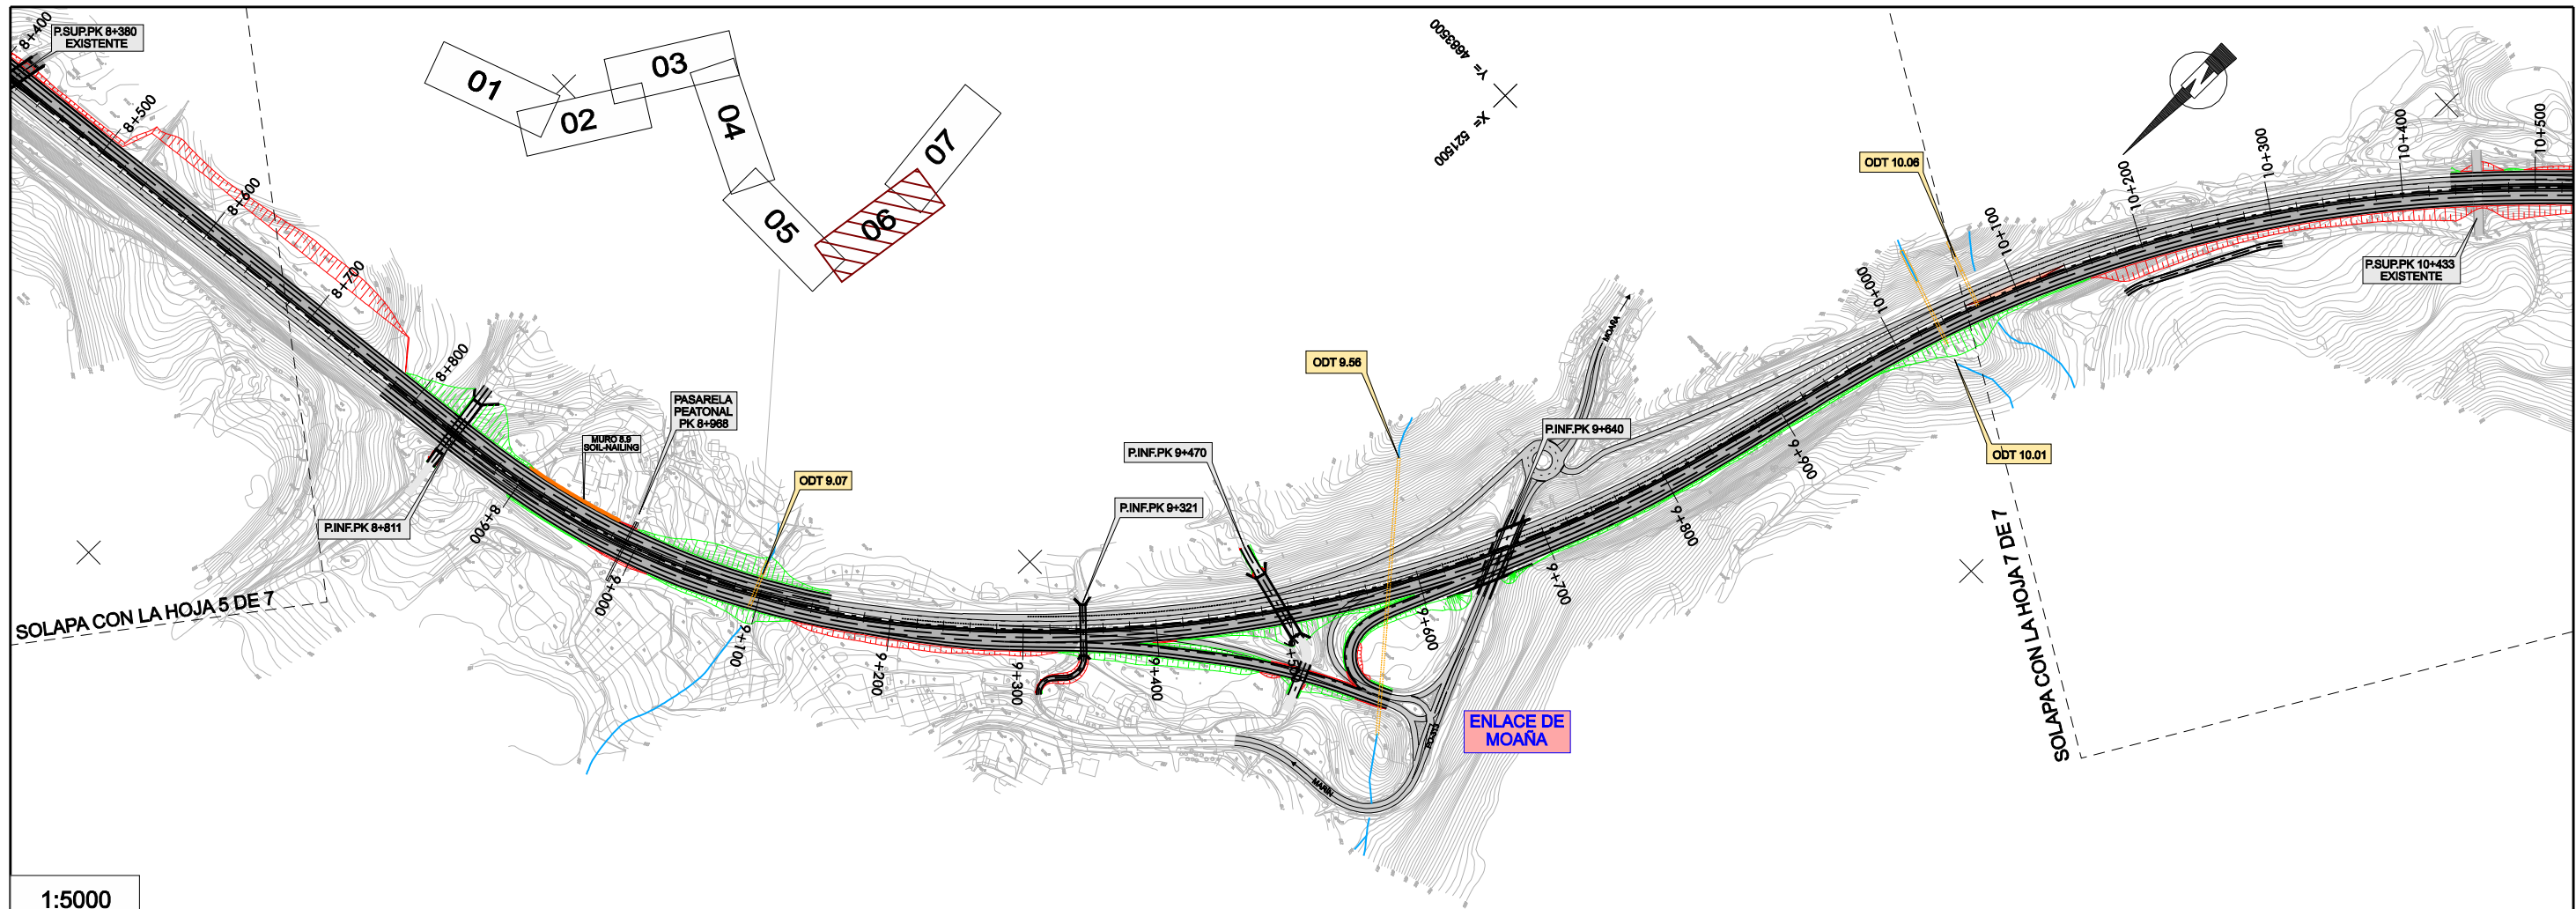


1:5000
H 1:5000
V 1:1500

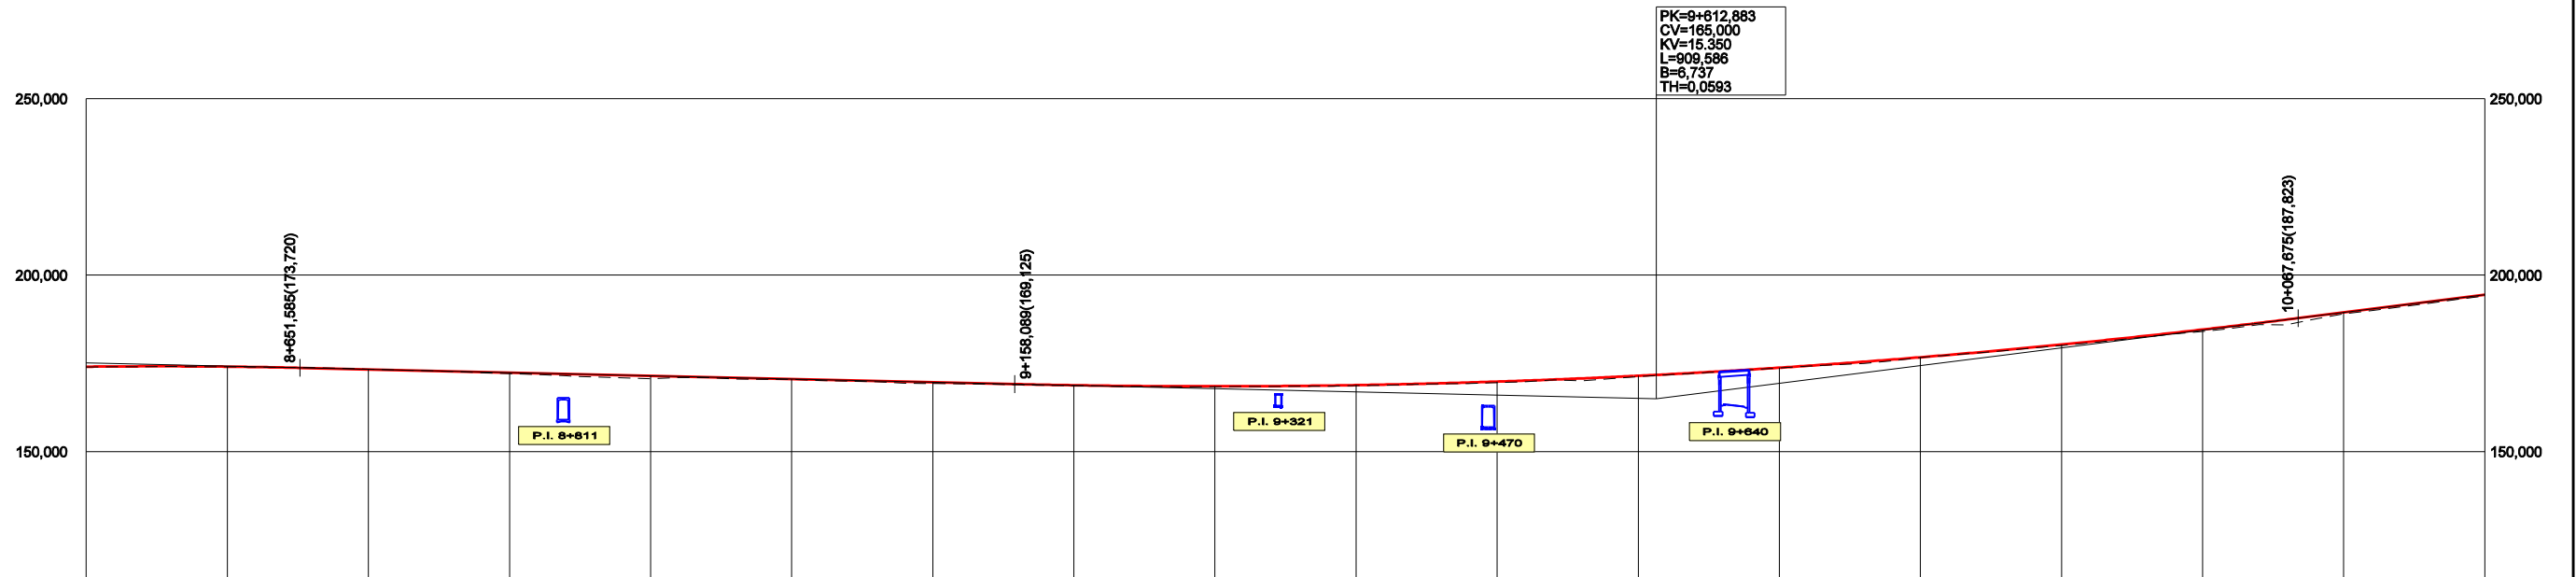

GRADIENTES Y PENDIENTES		-0,91%																		5,02%	
	TERRENO	173,957	174,056	173,351	172,085	170,676	170,443	169,282	168,676	168,343	168,667	169,575	169,832	171,271	171,478	173,775	176,676	180,325	184,576		
DISTANCIAS ACUMULADAS		500,000	600,000	700,000	800,000	900,000	0,000	100,000	200,000	300,000	400,000	500,000	600,000	700,000	800,000	900,000	0,000	100,000	200,000		
KILOMETRAJE		8,50					9,00					9,50					10,00		10,20		

1680 / 8 ENTR / 2 DEF / 1 PTRAZADO / 02 PL / 02 PLAN / 1680-0204-PR01-50p

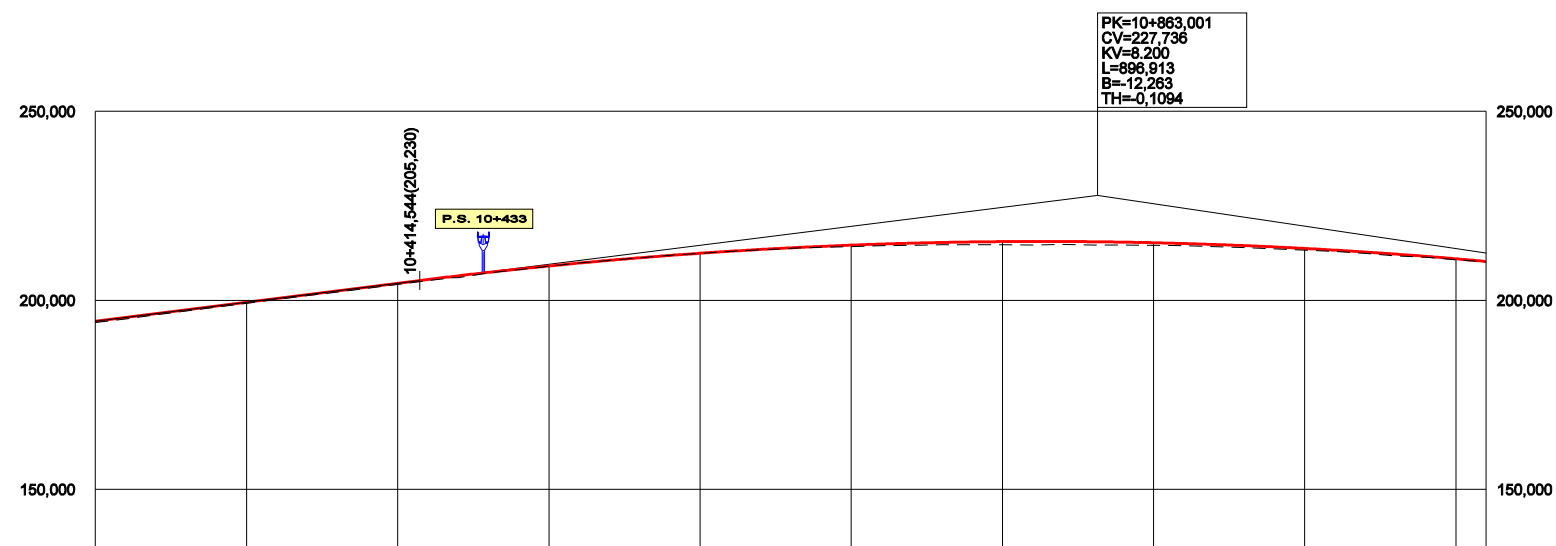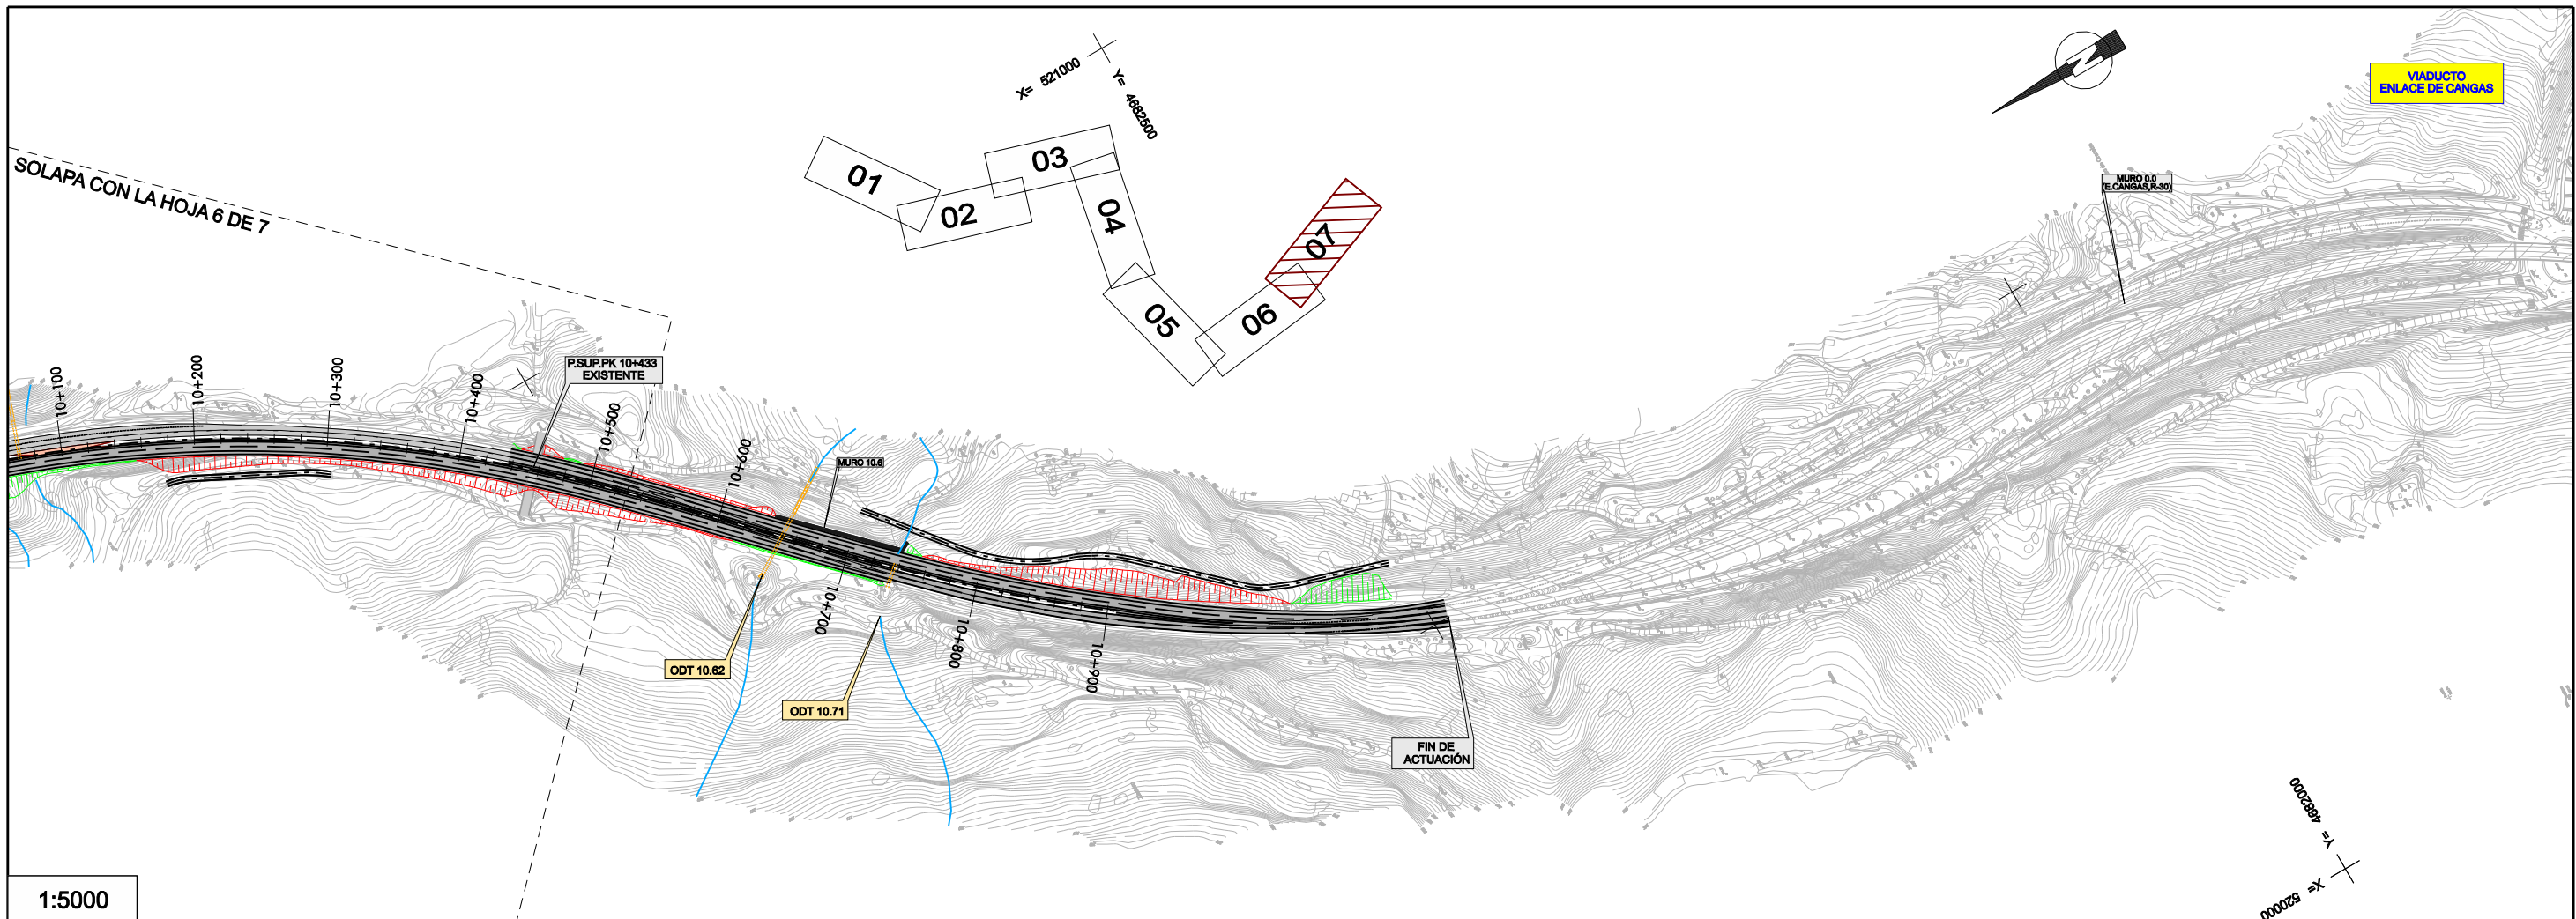

GRADIENTES Y PENDIENTES		5,02%									
COTAS	RASANTE	194,464	199,483	204,501	209,074	212,441	214,688	215,515	215,223	213,712	210,981
	TERRENO	194,085	199,182	204,220	208,898	212,427	214,212	214,721	214,518	213,220	210,888
DISTANCIAS ACUMULADAS		200,000	300,000	400,000	500,000	600,000	700,000	800,000	900,000	0,000	100,000
KILOMETRAJE					10,50					11,00	120,000