


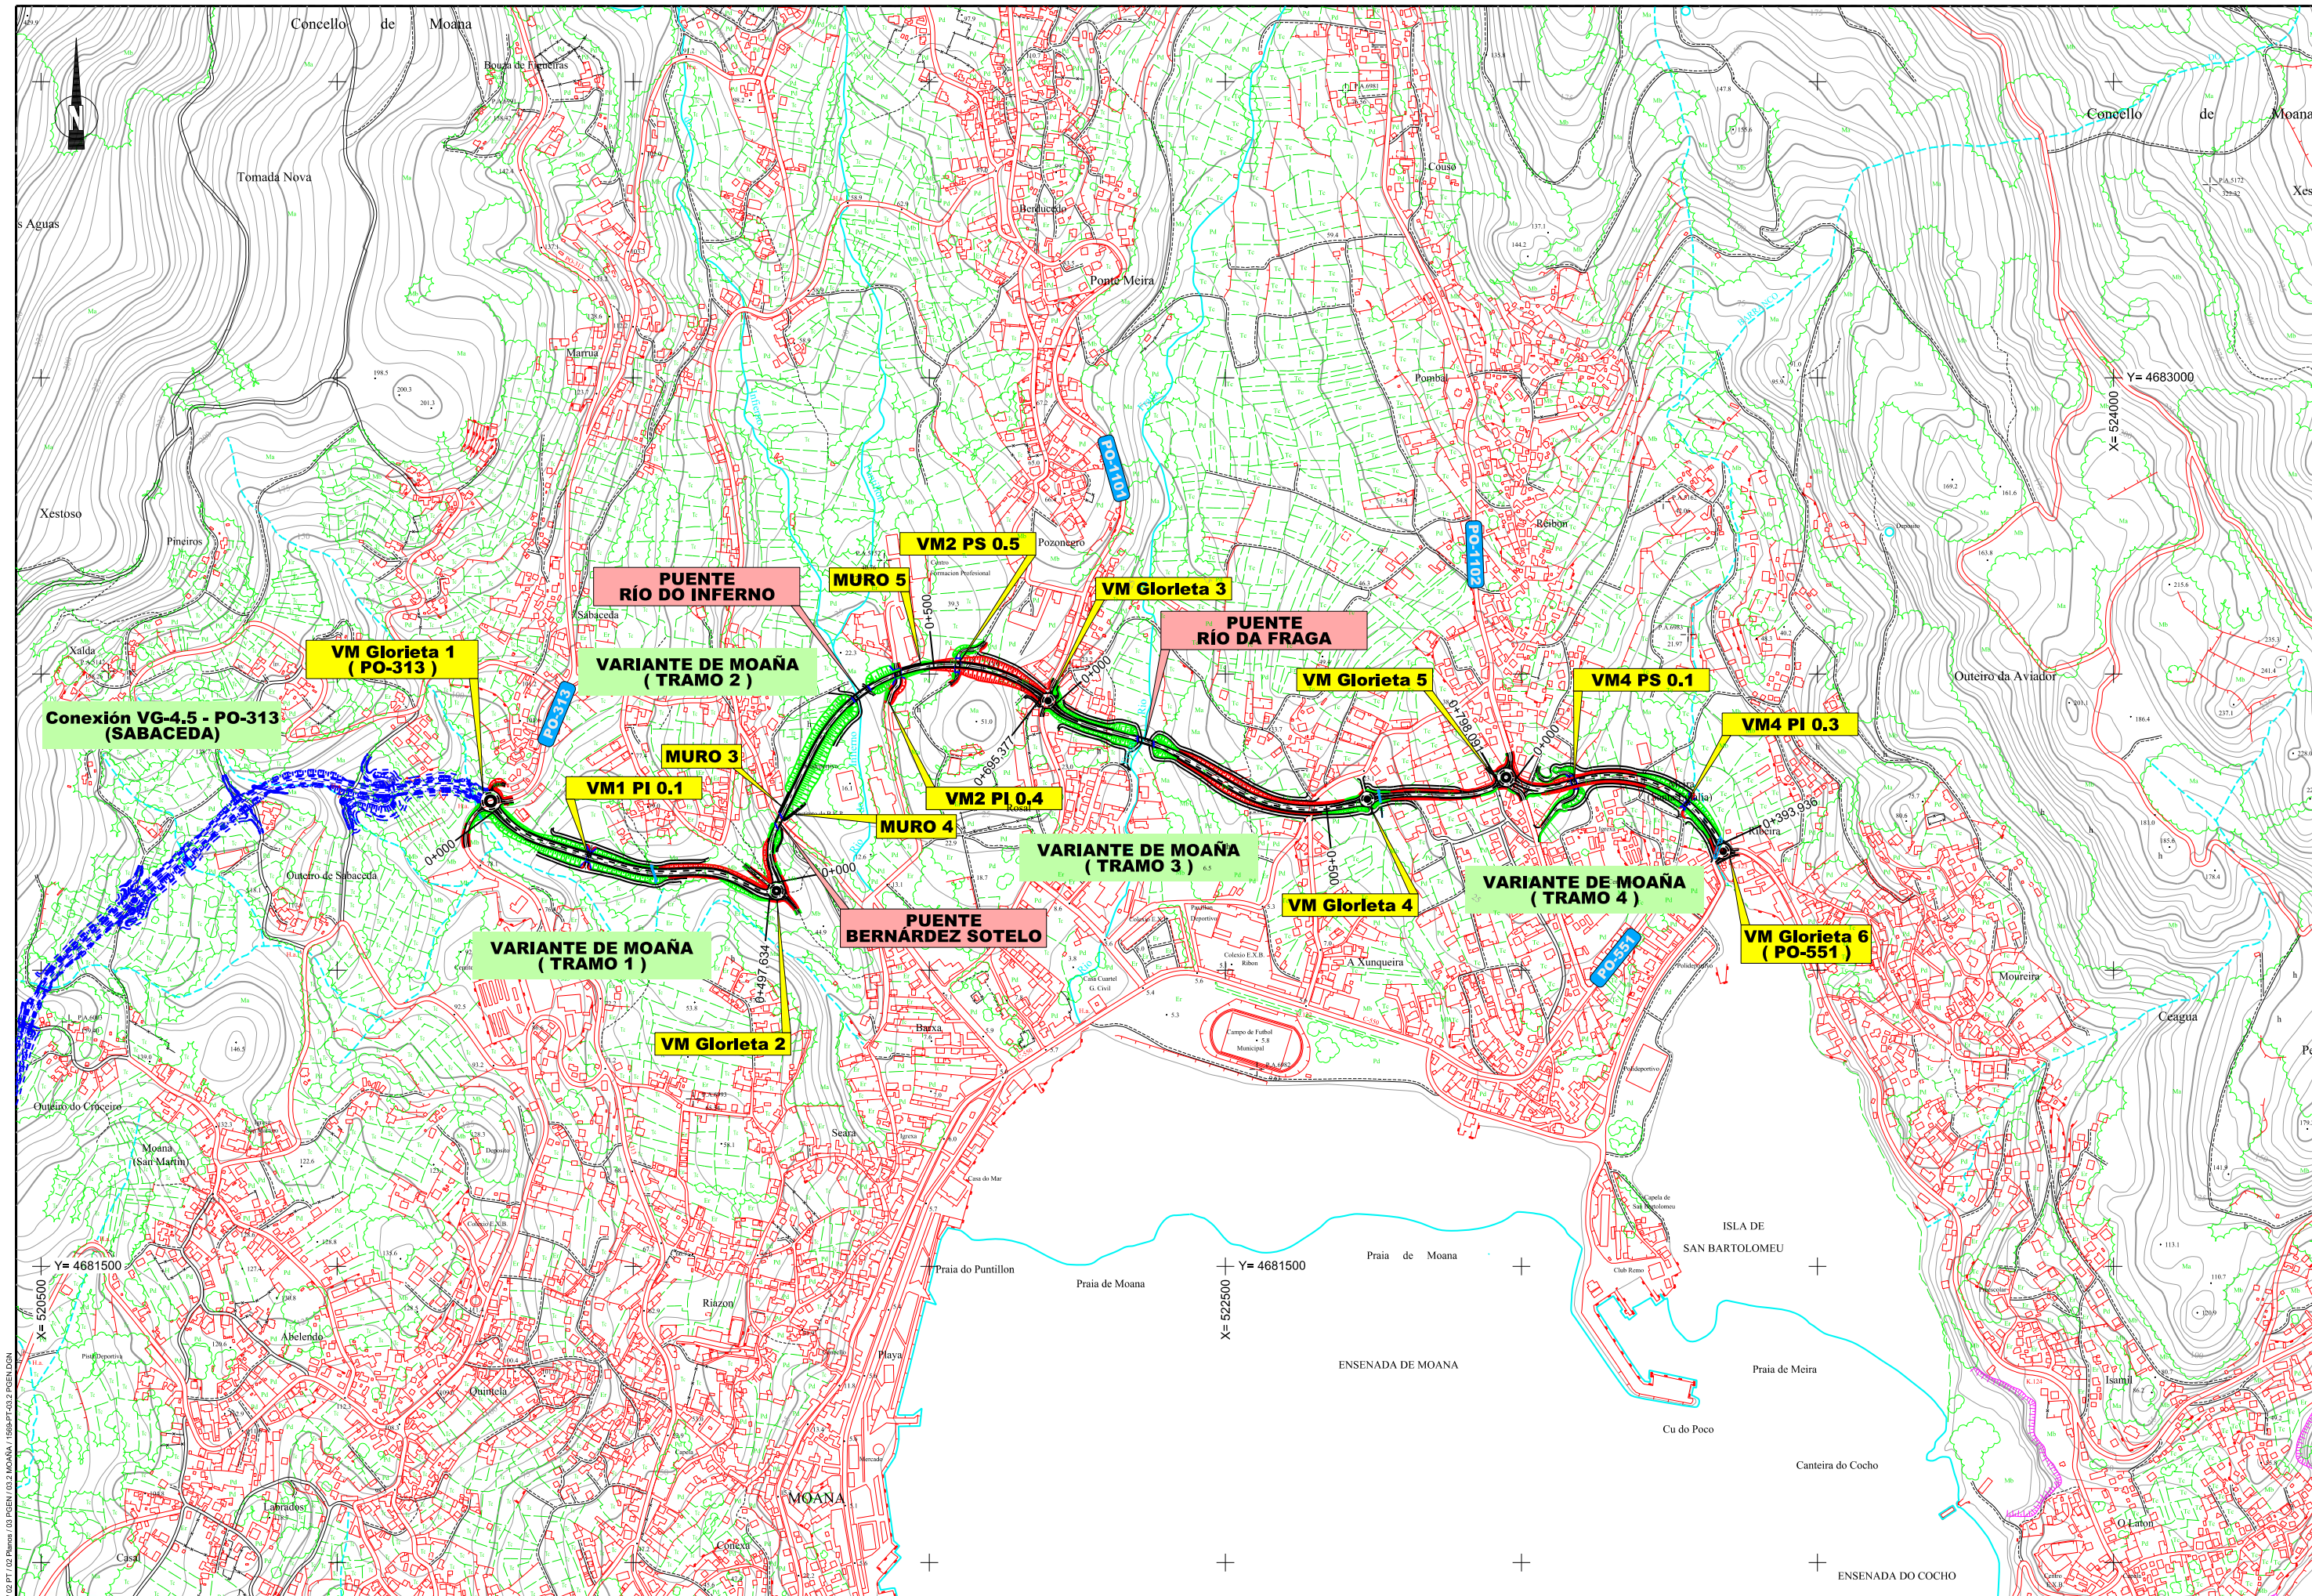

1569 6 ENTRI 2 DEF 02 PT 02 Plano / 03 POEN / 03.2 MOAÑA / 1569PT-03.2 POEN.DGN